


STORMWATER LEGEND

SUBCATCHMENT LABEL	
TIME OF CONCENTRATION	
SUBCATCHMENT LINE	
SOILS LINE	
HYDROLOGIC SOILS GROUP	C/D

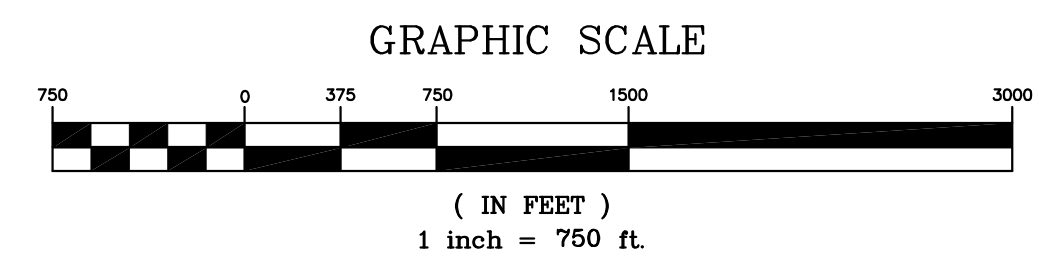


Rev. No.	Drawn By	Description	Checked By	Date
1	MT	REVISED PER LURC COMMENTS DATED 01/18/11		1/25/11

Designed By	JAC
Drawn By	JLD
Date	11/12/2010
Project Location	TT6MD
Scale	1"=750'
Checked	
Approved	

BULL HILL WIND PROJECT

POST DEVELOPMENT DRAINAGE PLAN

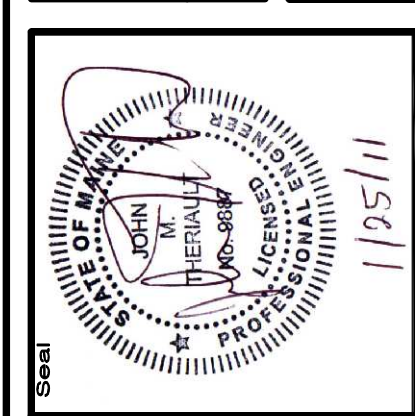

74490E

SEWALL
AN INTEGRATED TEAM OF
GEOSPATIAL ENGINEERING,
SURVEYING AND NATURAL
RESOURCE CONSULTANTS
JAMES W. SEWALL COMPANY / Since 1880
800.648.4202
SEWALL.COM

Phase	PERMIT
Sheet No.	C-702