


Oct 25, 2005 - 3:38pm
 P:\05115-00 EMCC-KRHEC-Roof Replacement\T Drawings\05115-A150.dwg

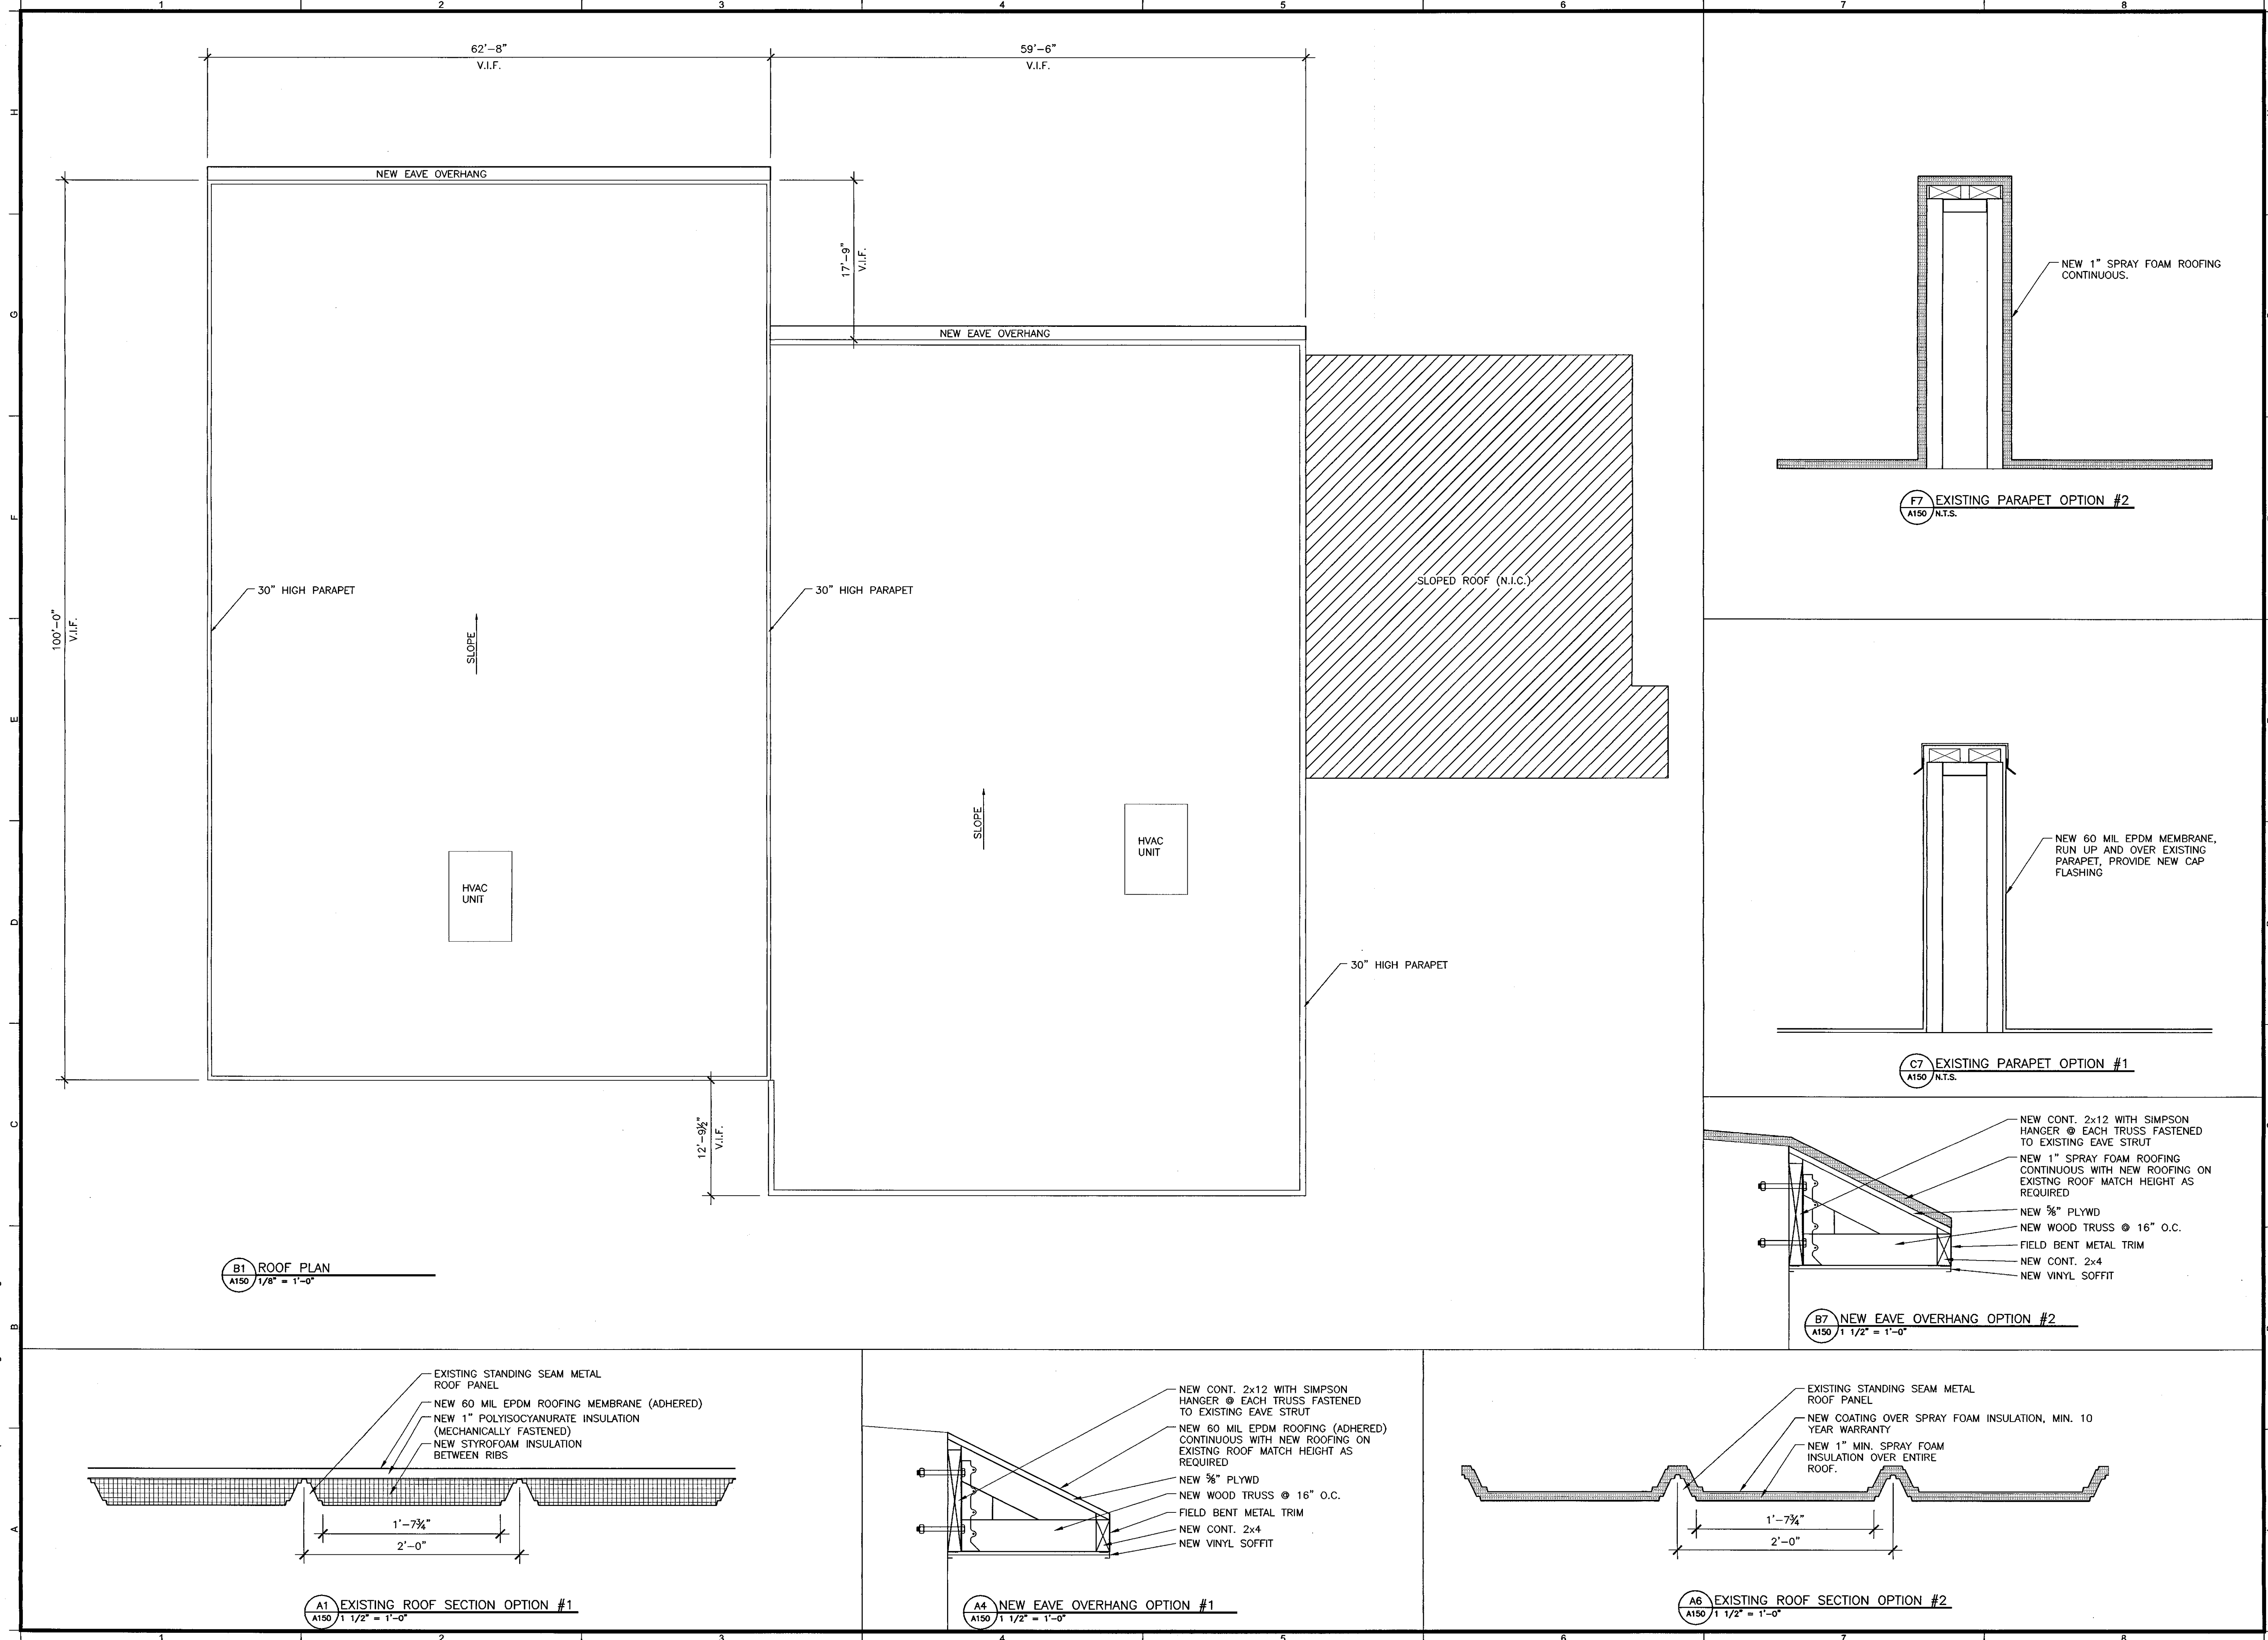

**EMCC-KRHEC
 ROOF REPLACEMENT**

EAST MILLINOCKET

MAINE

ROOF PLAN & DETAILS

REV.	DATE	DESCRIPTION

DRAWN BY: BCT
 CHECKED BY:

AMES A/E
 ARCHITECTS & ENGINEERS

Portsmouth Office
 403 The Hill, Loop Road
 Portsmouth, NH 03810
 T: 603-431-2222
 Bangor Office
 115 W. SR #20 Box 2610
 Bangor, ME 04402-2610
 T: 207-947-0153

DATE: 10-21-2005

A150

PROJECT NO. 05115
 SCALE: AS SHOWN