

NO.	REVISION	DATE





DESIGNED BY
STR
DRAWN BY
STR
BGS Project PT3353
DATE REVISED
2-10-2023

Boothbay Harbor Boating Facility Renovations
Dept of Marine Resources, 194 McKown Point Road
West Boothbay Harbor, ME 04575

Site Existing General Plan

PINNACLE HILL ENGINEERING
33 Pinnacle Road
Canaan, ME 04924
PinnacleHillEngineering@gmail.com

1
REV. 0

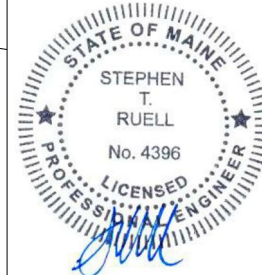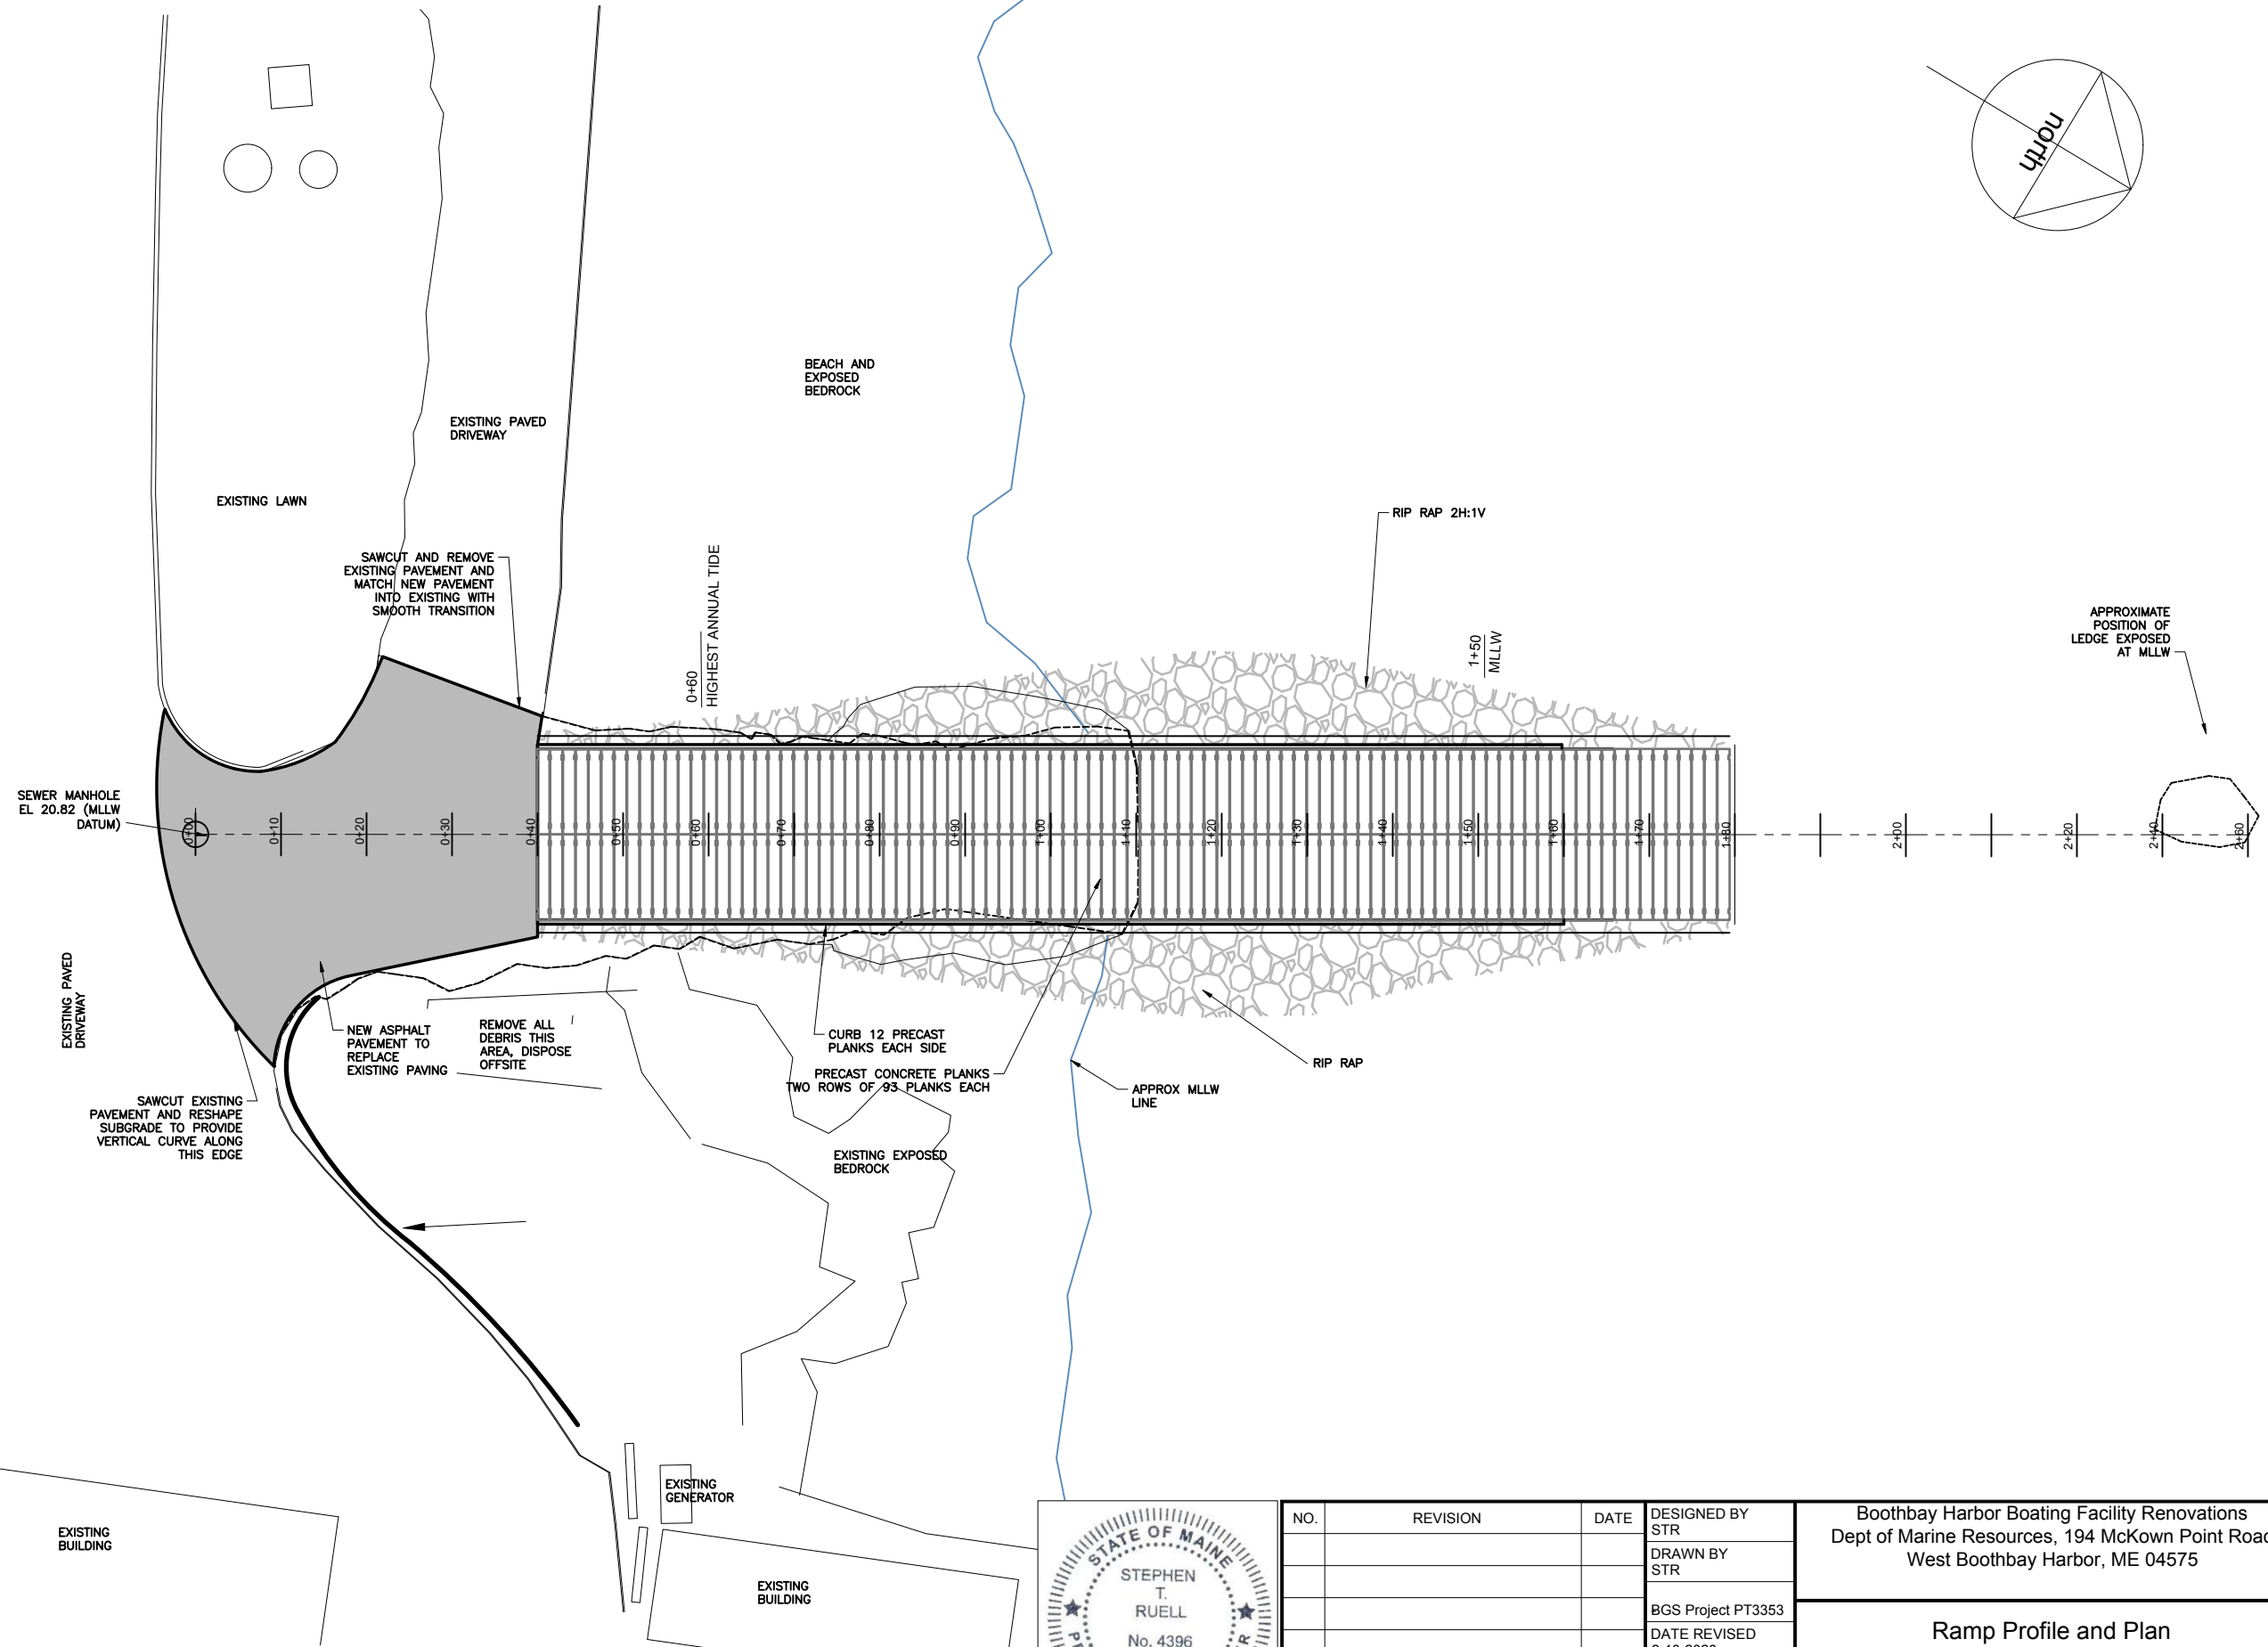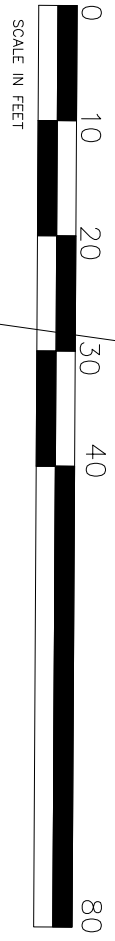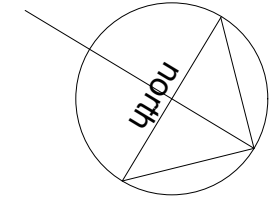

NO.	REVISION	DATE



DESIGNED BY STR
DRAWN BY STR
BGS Project PT3353
DATE REVISED 2-10-2023

Boothbay Harbor Boating Facility Renovations
 Dept of Marine Resources, 194 McKown Point Road
 West Boothbay Harbor, ME 04575

Ramp Profile and Plan

**Pinnacle Hill
 ENGINEERING**
 33 Pinnacle Road
 Canaan, ME 04924
PinnacleHillEngineering@gmail.com

2
 REV. 1

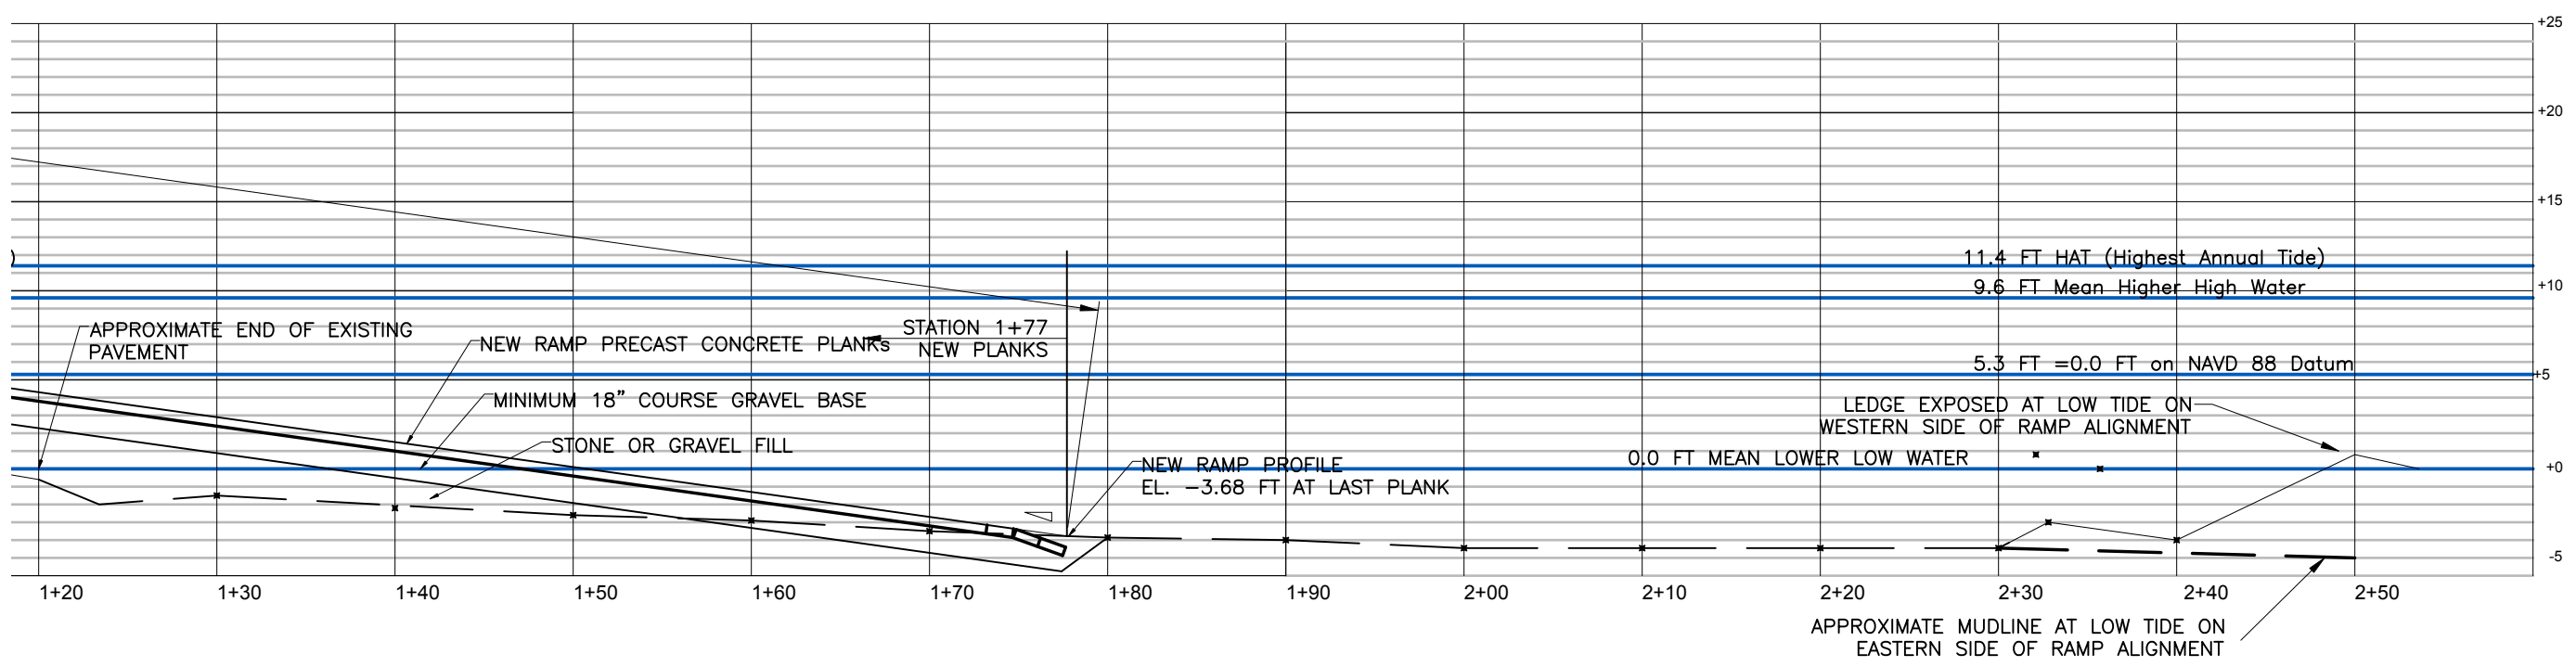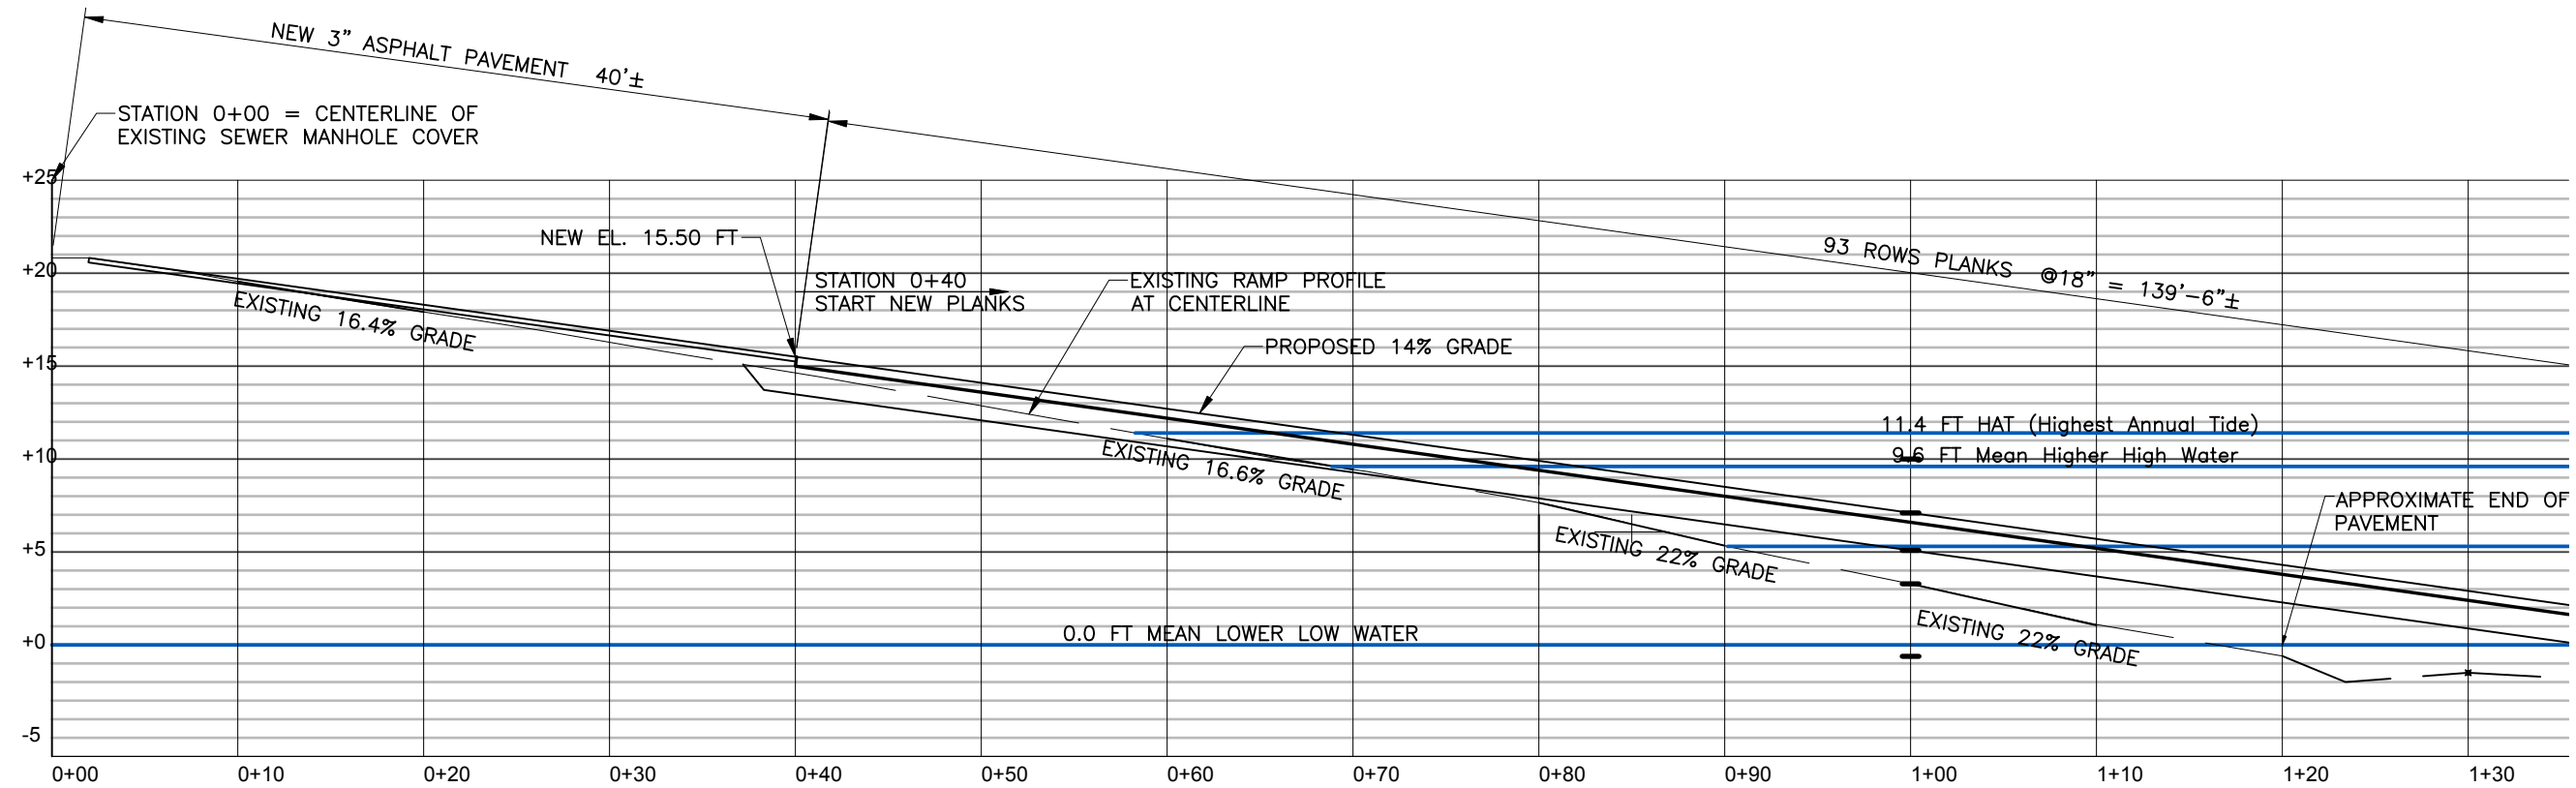

NO.	REVISION	DATE


DESIGNED BY
STR
DRAWN BY
STR
BGS Project PT3353
DATE REVISED
2-10-2023

Boothbay Harbor Boating Facility Renovations
Dept of Marine Resources, 194 McKown Point Road
West Boothbay Harbor, ME 04575


Pinnacle Hill Engineering
33 Pinnacle Road
Canaan, ME 04924
PinnacleHillEngineering@gmail.com

14% Ramp Profile


3
REV. 0

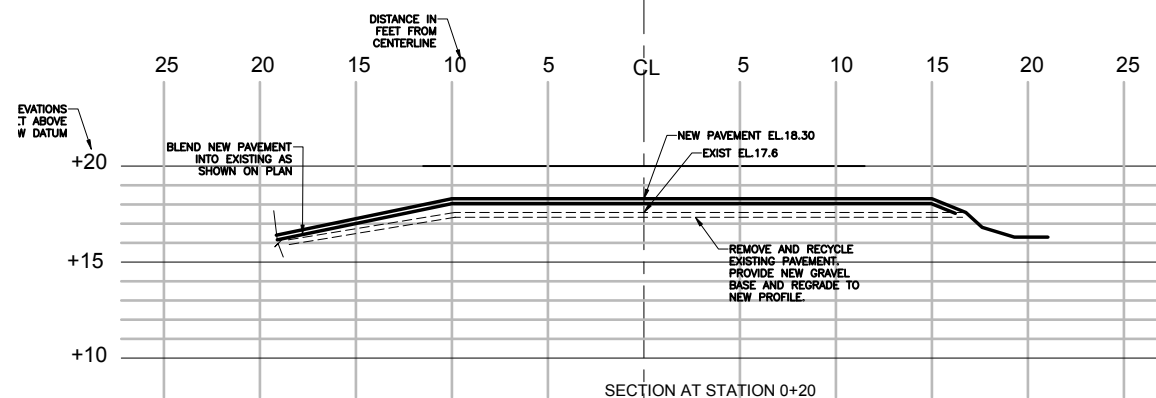


SECTION AT STATION 0+20

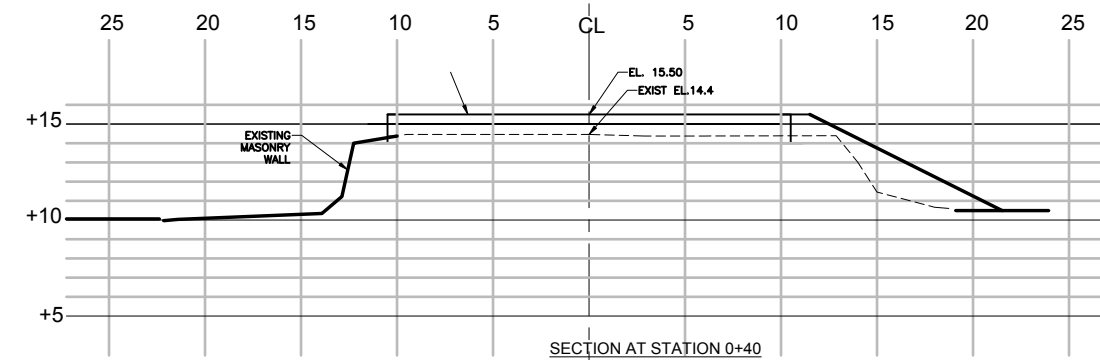


SECTION AT STATION 0+40

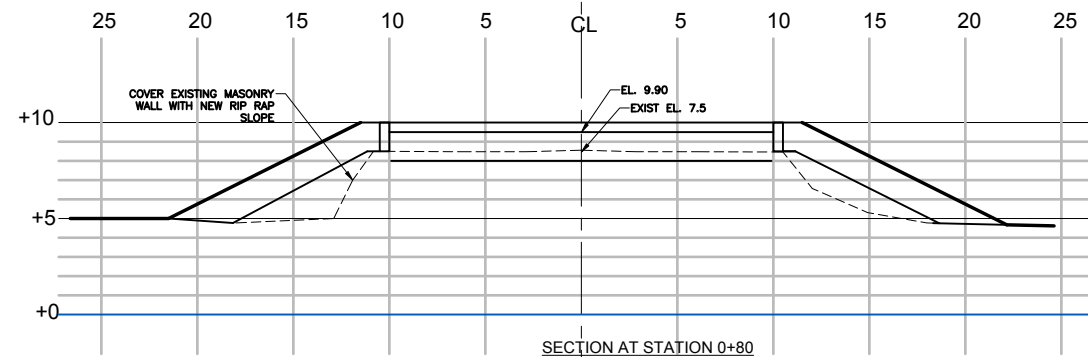


SECTION AT STATION 0+80

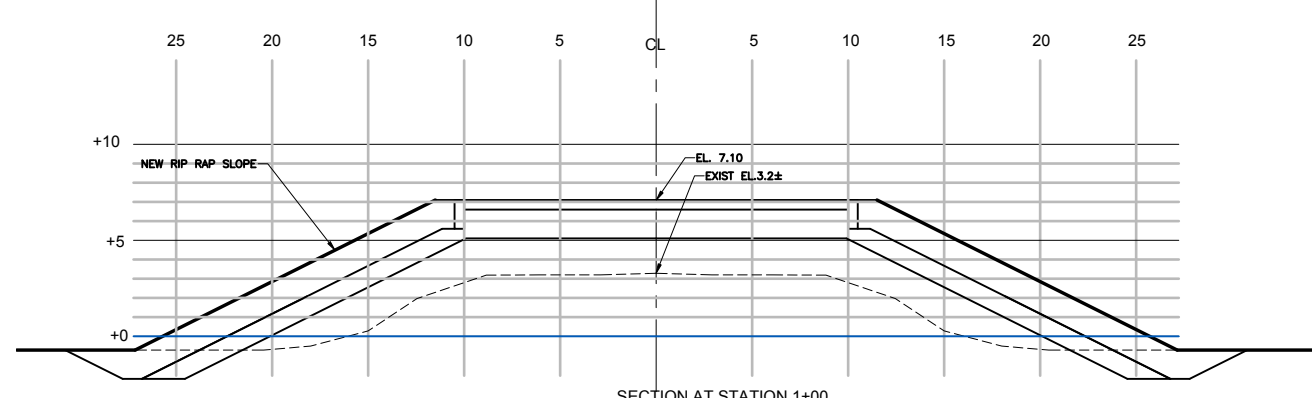

SECTION AT STATION 1+00

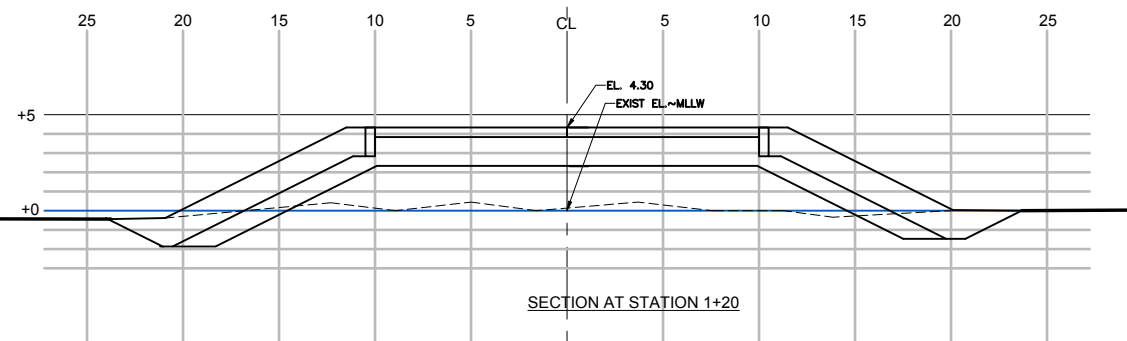

SECTION AT STATION 1+20

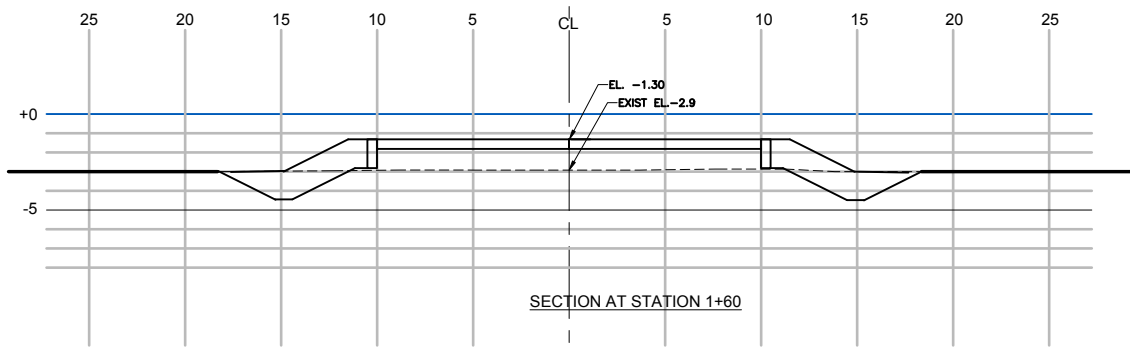

SECTION AT STATION 1+60






NO.	REVISION	DATE

DESIGNED BY
STR
DRAWN BY
STR
BGS Project PT3353
DATE REVISED
2-10-2023


Boothbay Harbor Boating Facility Renovations
Dept of Marine Resources, 194 McKown Point Road
West Boothbay Harbor, ME 04575

Cross Sections of Ramp

Pinnacle Hill Engineering
33 Pinnacle Road
Canaan, ME 04924
PinnacleHillEngineering@gmail.com

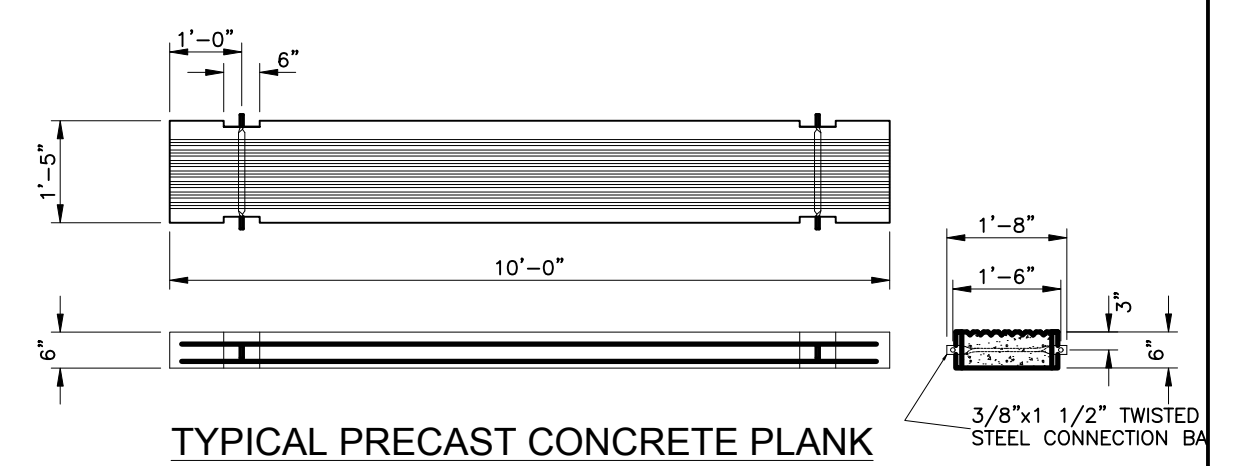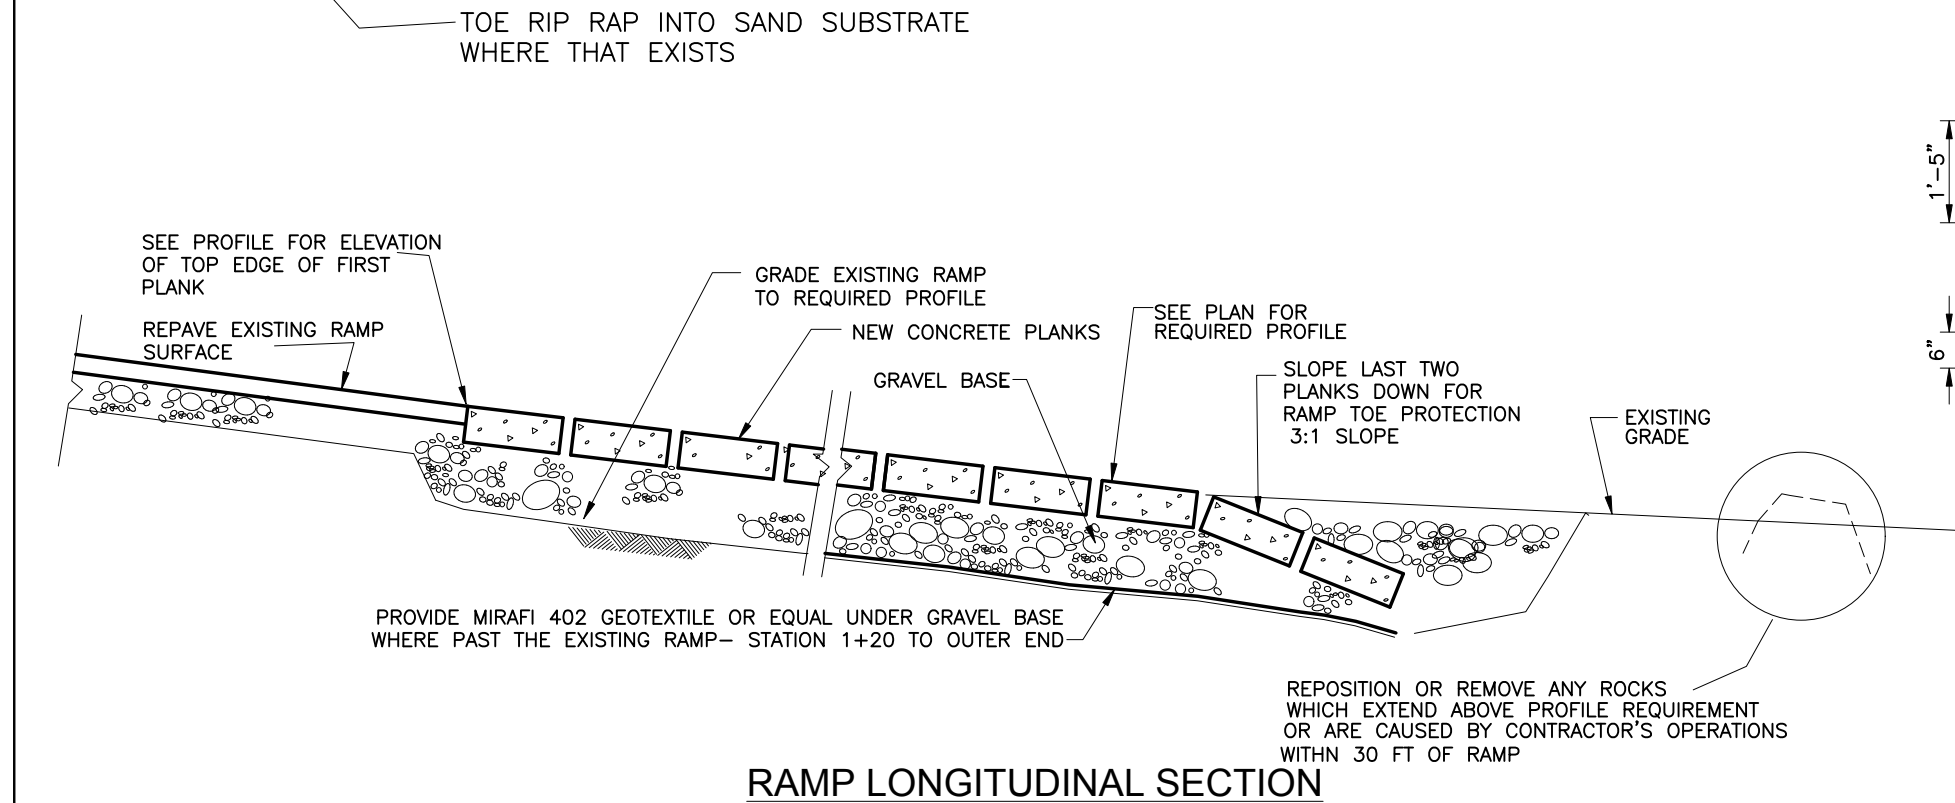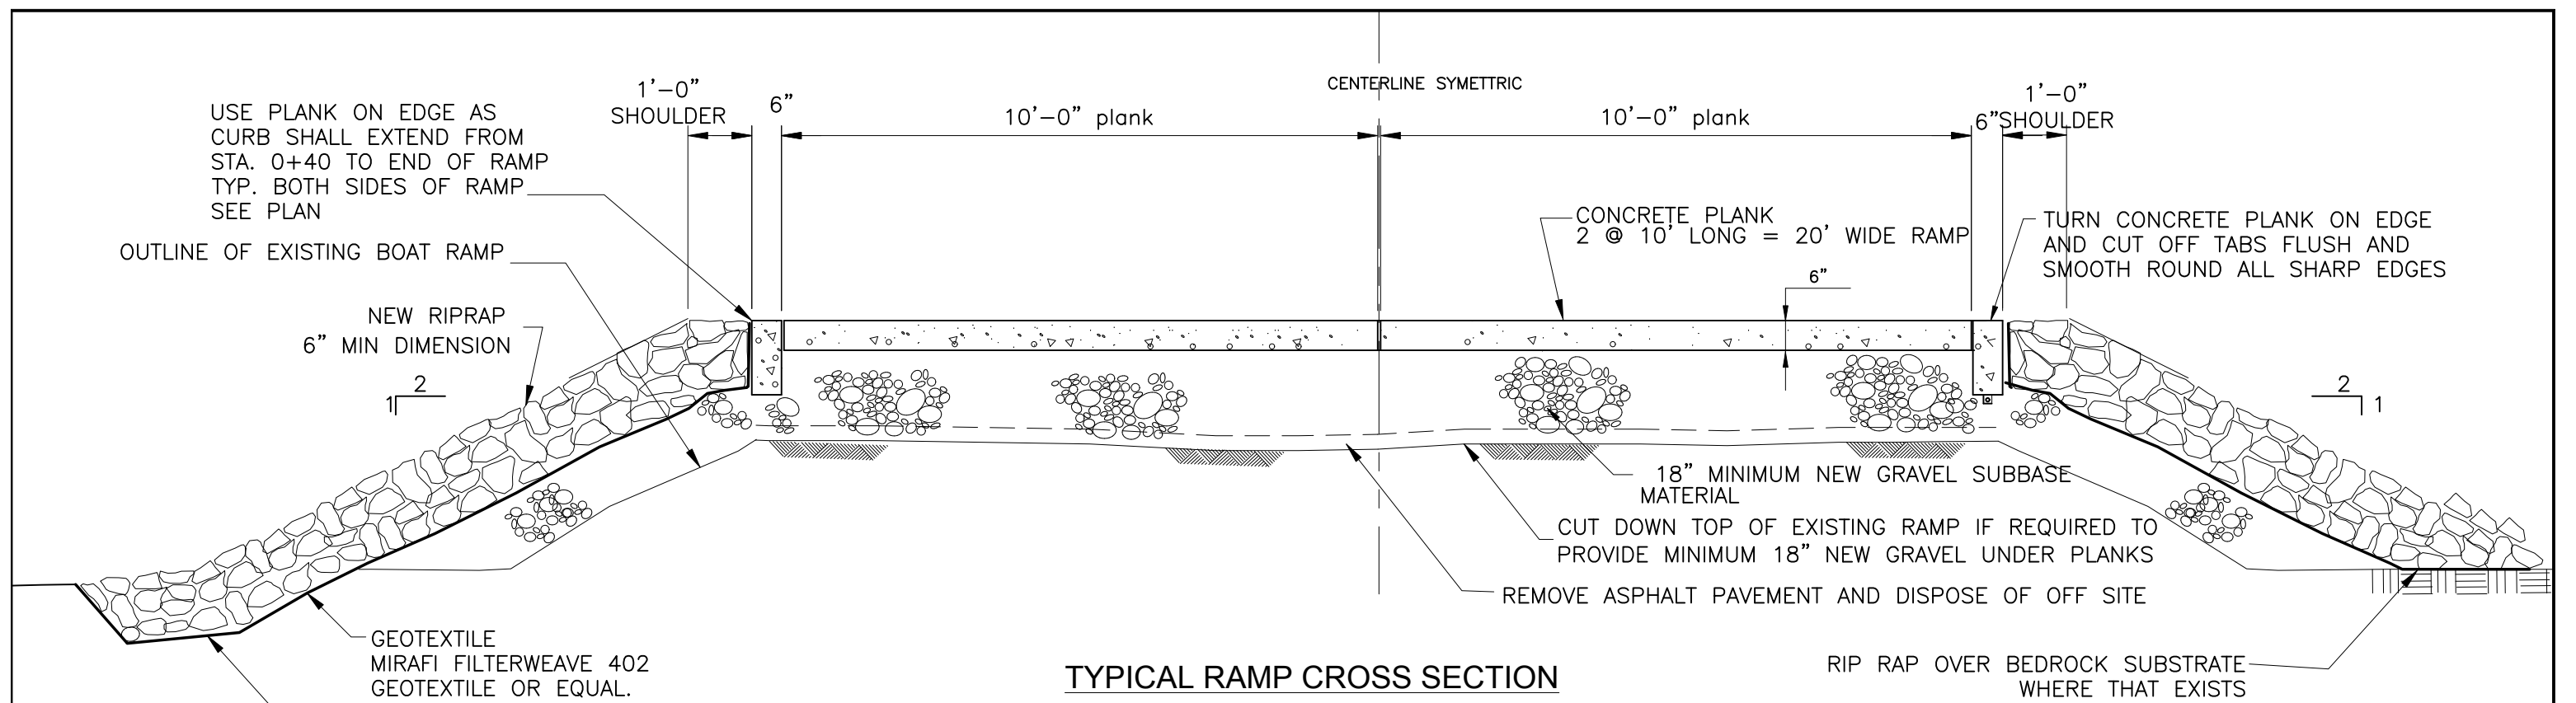

- NOTES:
1. ASSEMBLE PLANKS WITH 5/8"x 2 1/2" SS BOLTS FURNISHED BY CONTRACTOR.
 2. PLANKS ARE FURNISHED BY OWNER. SEE SPECIFICATIONS FOR REQUIREMENTS.
 3. PLANK WEIGHT =900 LBS

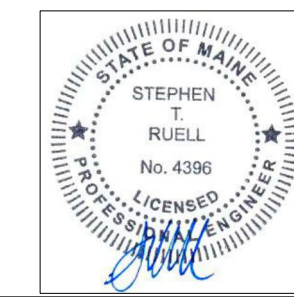

NO.	REVISION	DATE	DESIGNED BY	Boothbay Harbor Boating Facility Renovations Dept of Marine Resources, 194 McKown Point Road West Boothbay Harbor, ME 04575	
			STR	RAMP DETAILS	
			STR		
			Project Number BGS Project PT3353		
			DATE REVISED 2-10-2023		
			Pinnacle Hill Engineering 33 Pinnacle Road Canaan, ME 04924 PinnacleHillEngineering@gmail.com	5 REV.0	