
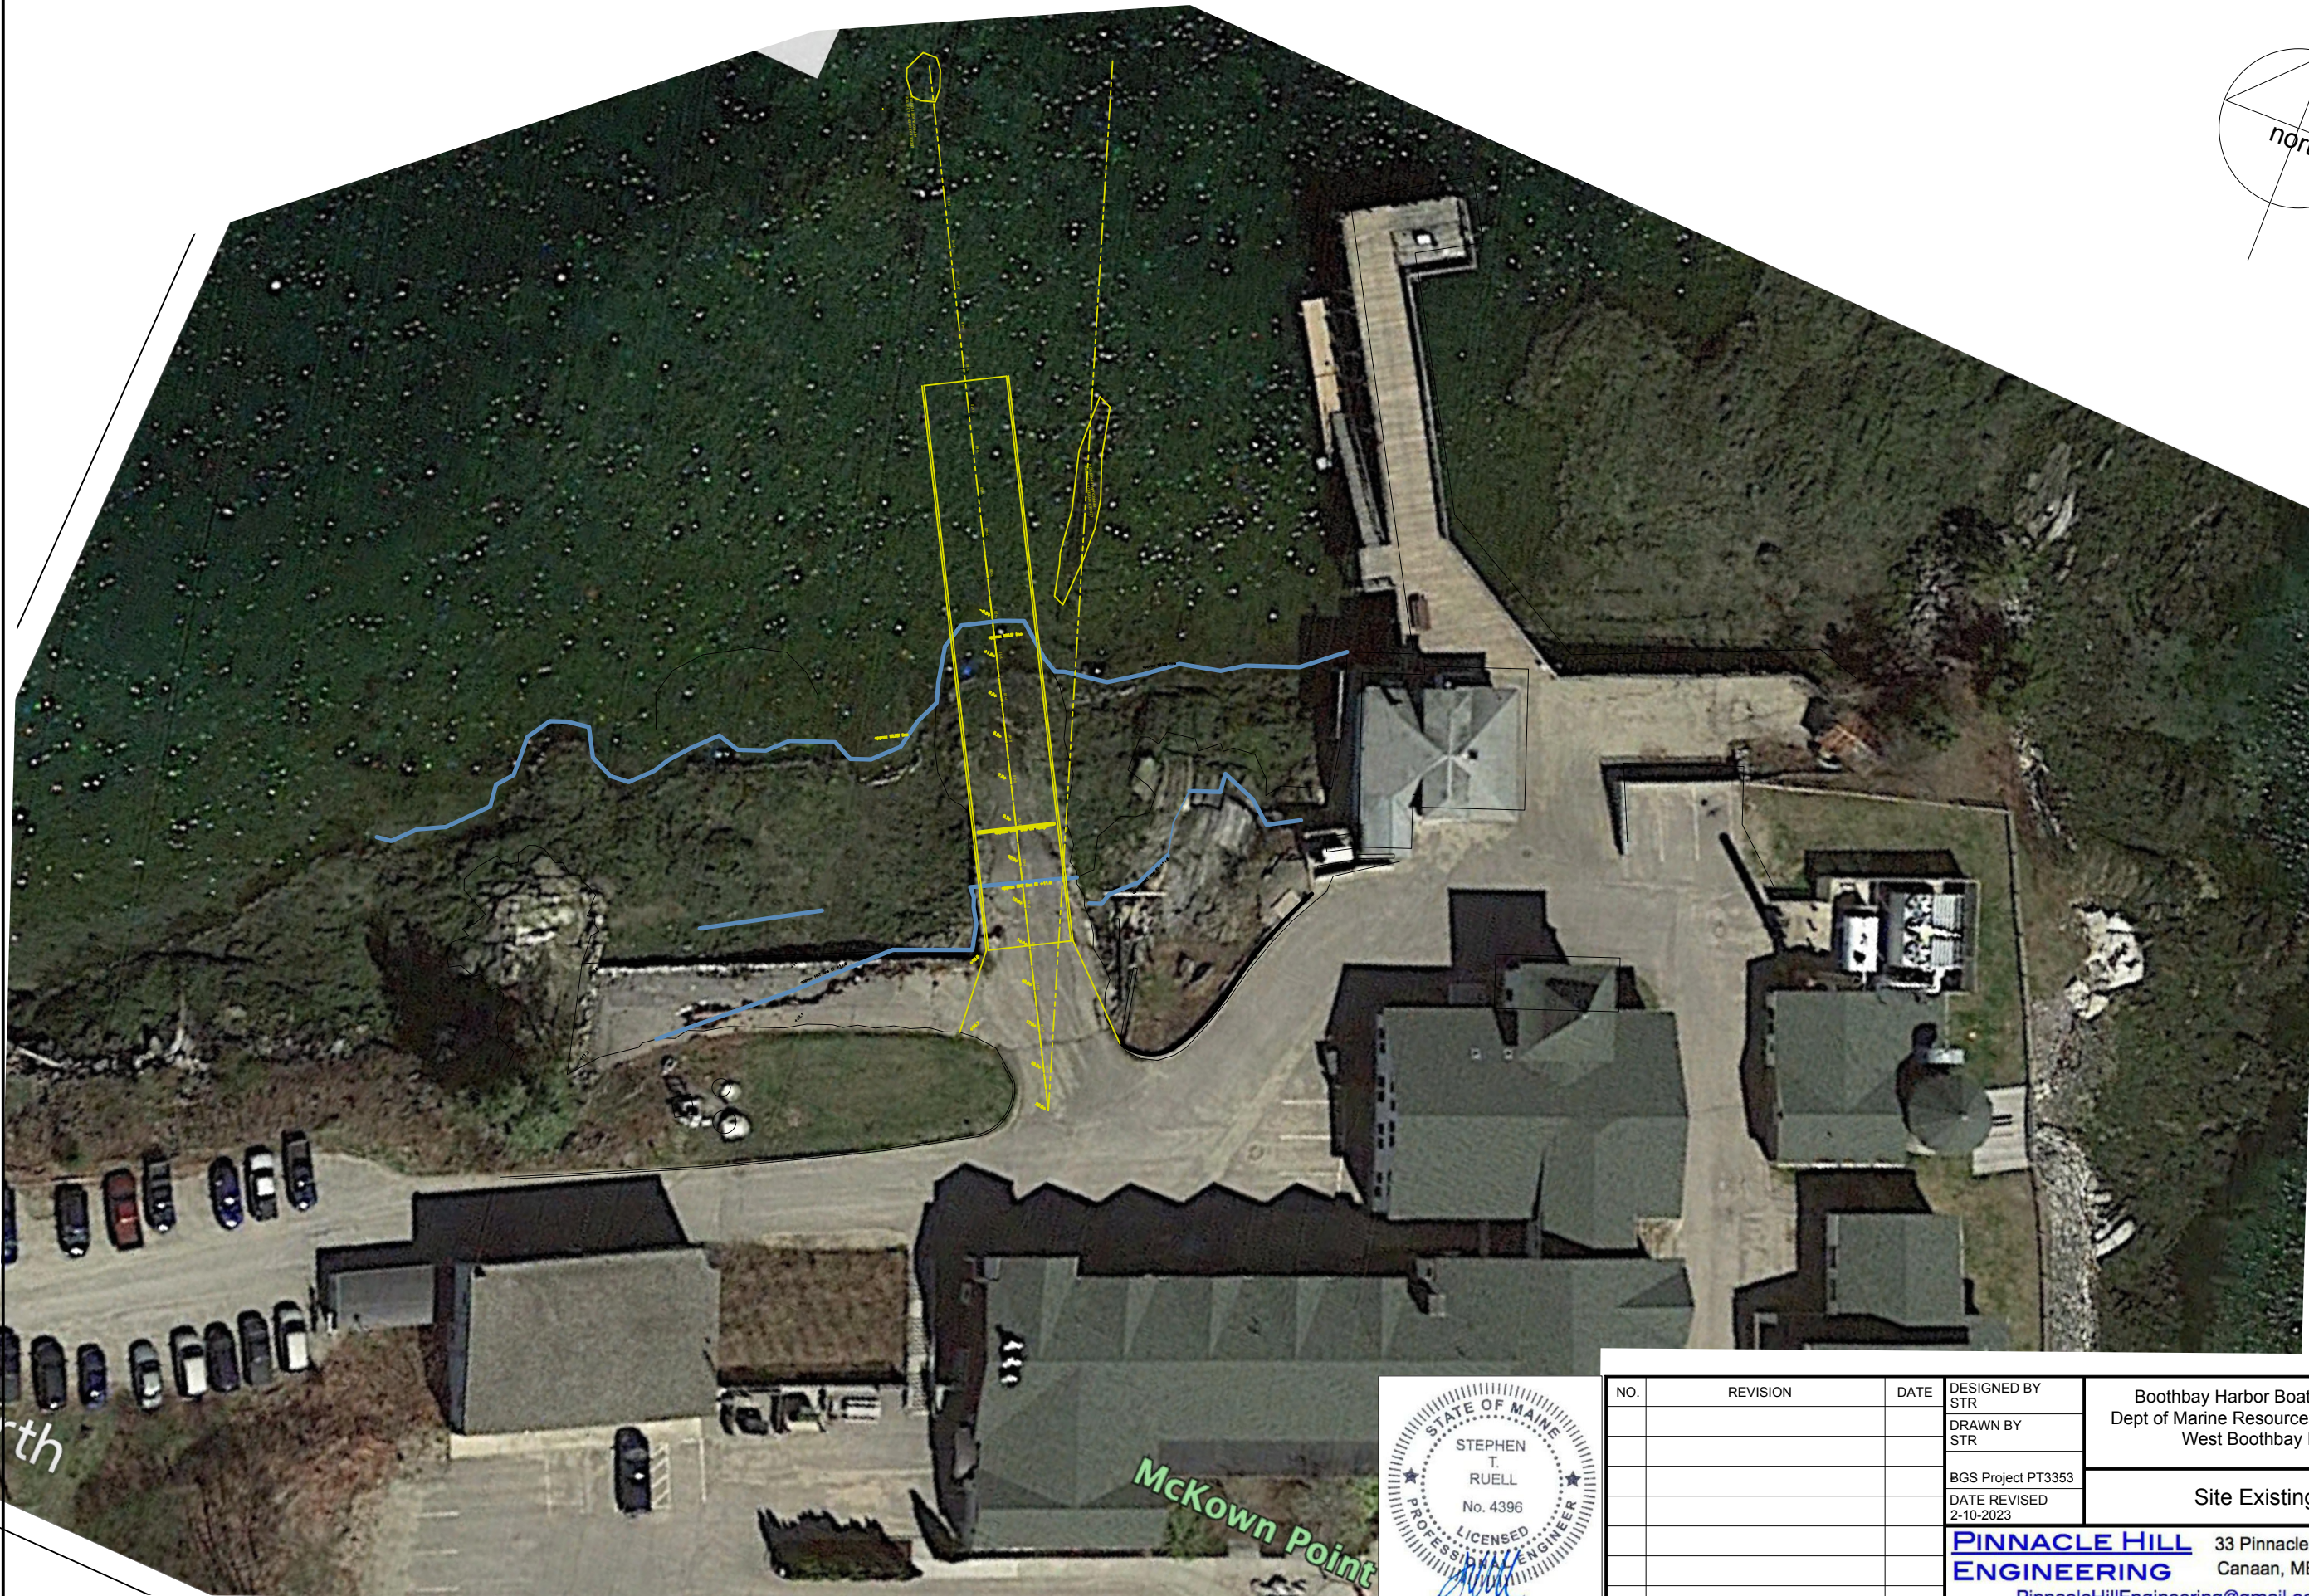


11A17 - FULL SCALE

ALL RIGHTS RESERVED. THIS DOCUMENT IS THE PROPERTY OF PINNACLE HILL ENGINEERING. IT IS TO BE USED ONLY FOR THE PROJECT AND SITE SPECIFICALLY IDENTIFIED HEREIN. ANY REPRODUCTION OR TRANSMISSION OF THIS DOCUMENT WITHOUT THE WRITTEN PERMISSION OF PINNACLE HILL ENGINEERING IS STRICTLY PROHIBITED. CONTACT: PINNACLE HILL ENGINEERING, 33 PINNACLE ROAD, CANAAN, ME 04924. PHONE: 207-533-1111. FAX: 207-533-1112. WWW.PINNACLEHILLENGINEERING.COM

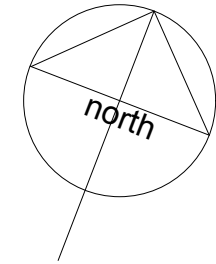

NO.	REVISION	DATE



DESIGNED BY
STR
DRAWN BY
STR
BGS Project PT3353
DATE REVISED
2-10-2023

Boothbay Harbor Boating Facility Renovations
Dept of Marine Resources, 194 McKown Point Road
West Boothbay Harbor, ME 04575

Site Existing General Plan

PINNACLE HILL ENGINEERING
33 Pinnacle Road
Canaan, ME 04924
PinnacleHillEngineering@gmail.com

1
REV. 0

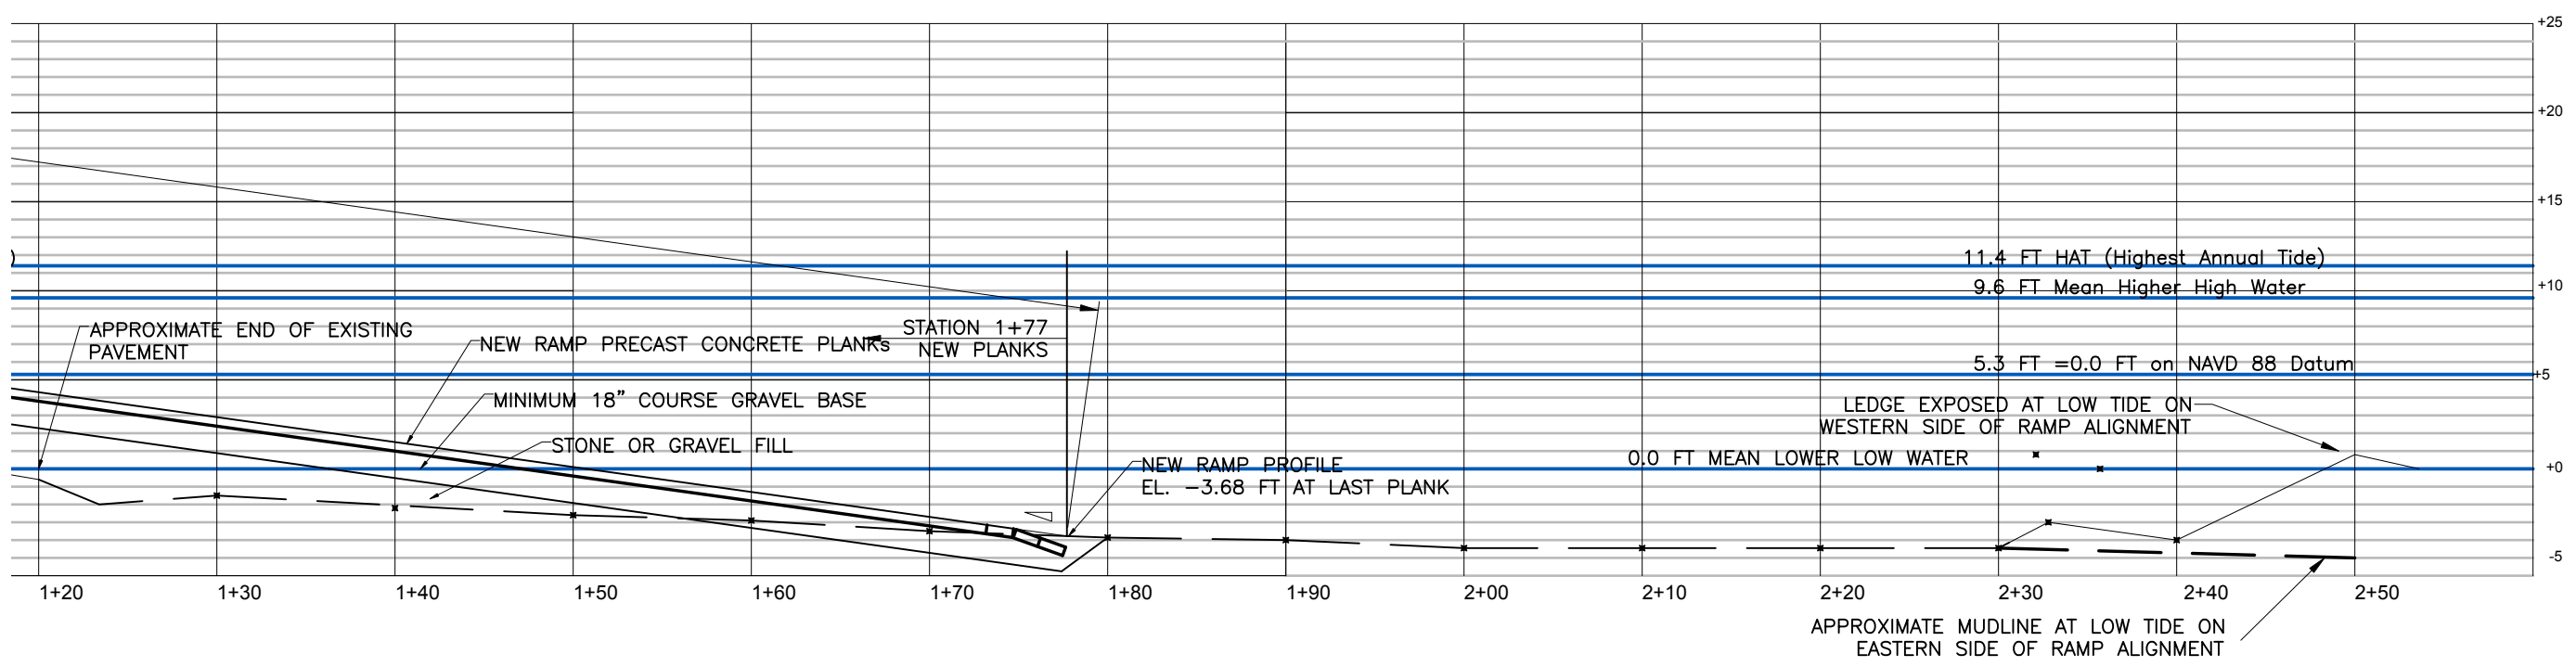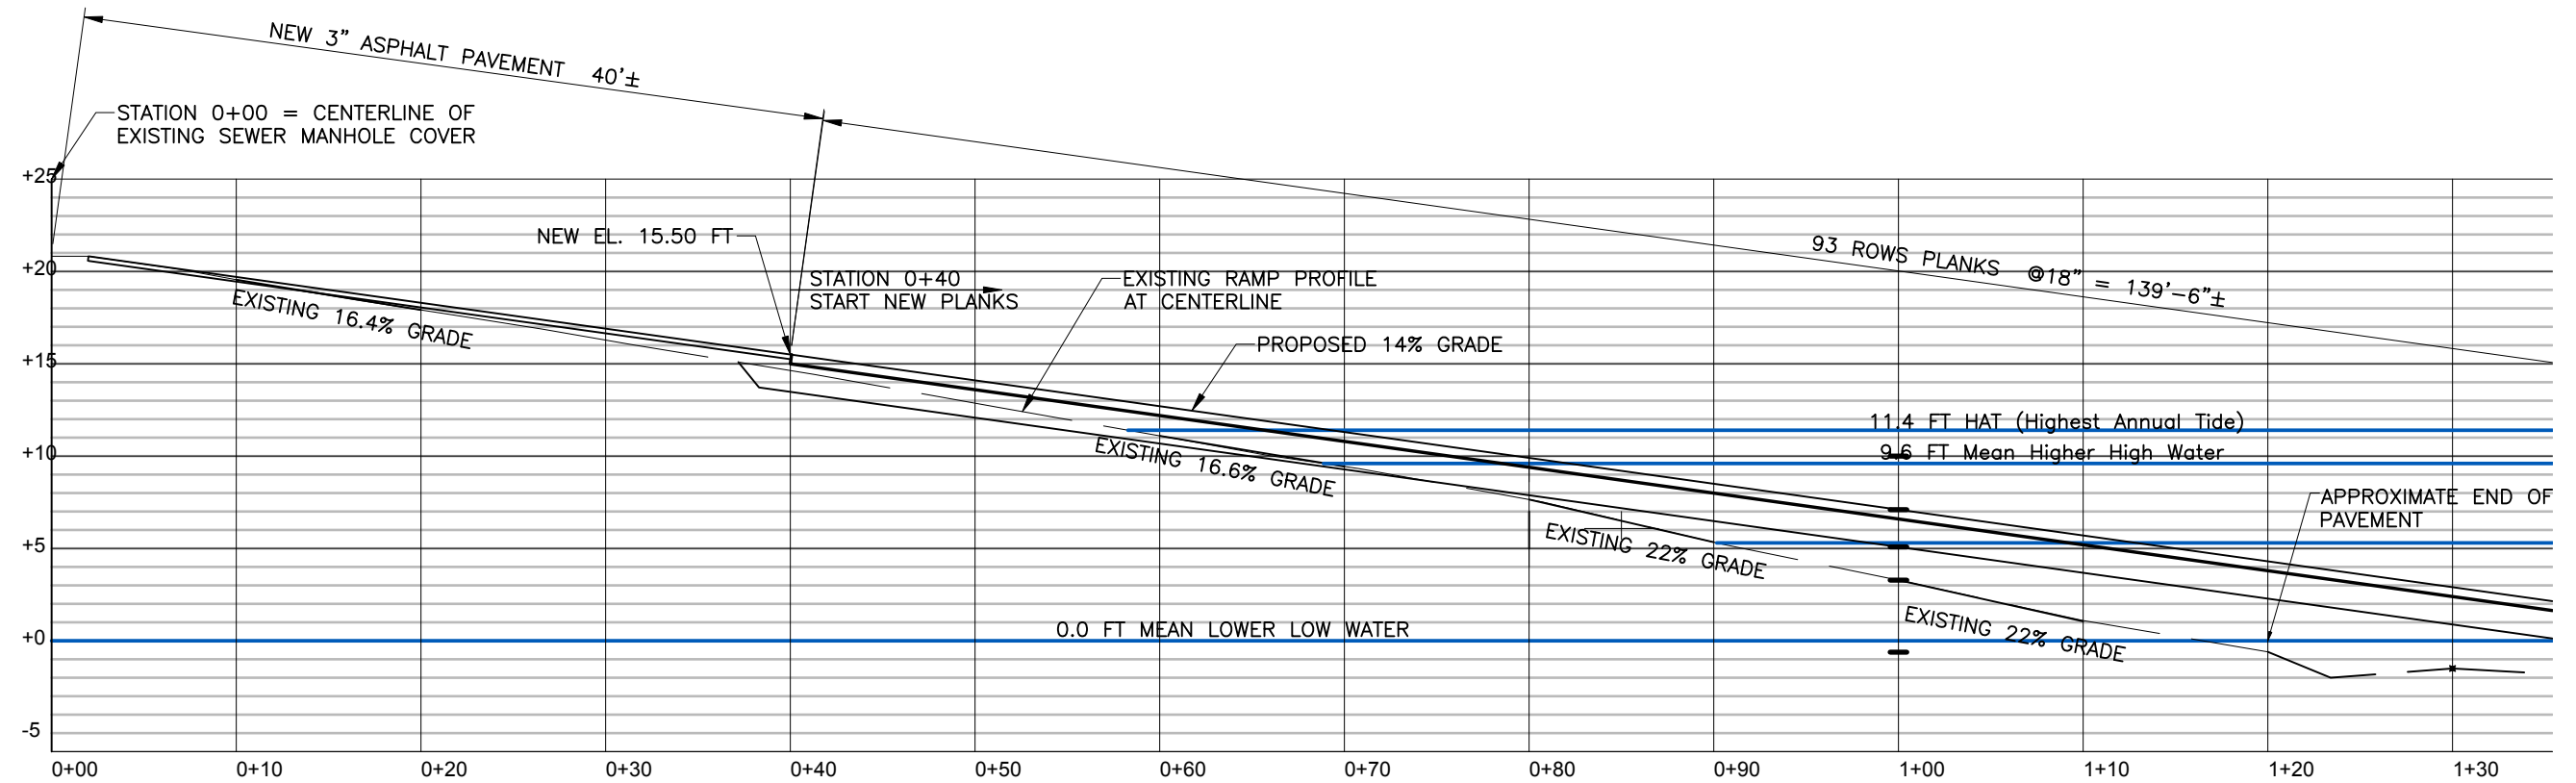

NO.	REVISION	DATE







DESIGNED BY
STR
DRAWN BY
STR
BGS Project PT3353
DATE REVISED
2-10-2023

Boothbay Harbor Boating Facility Renovations
Dept of Marine Resources, 194 McKown Point Road
West Boothbay Harbor, ME 04575




Pinnacle Hill Engineering
33 Pinnacle Road
Canaan, ME 04924
PinnacleHillEngineering@gmail.com

14% Ramp Profile


3
REV. 0

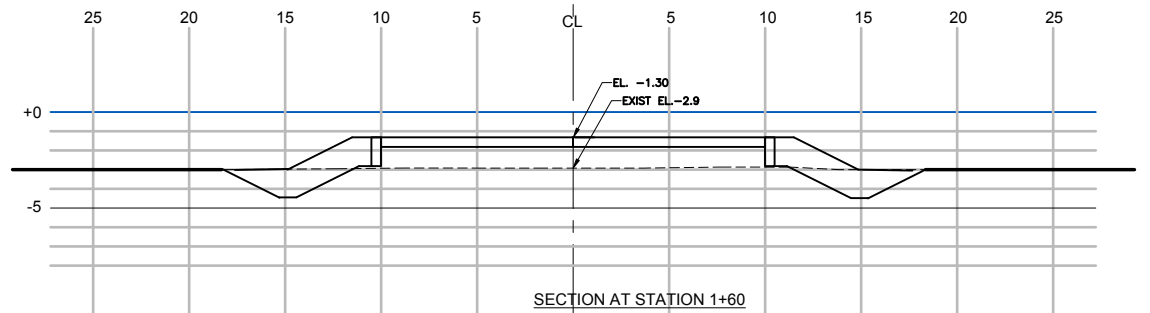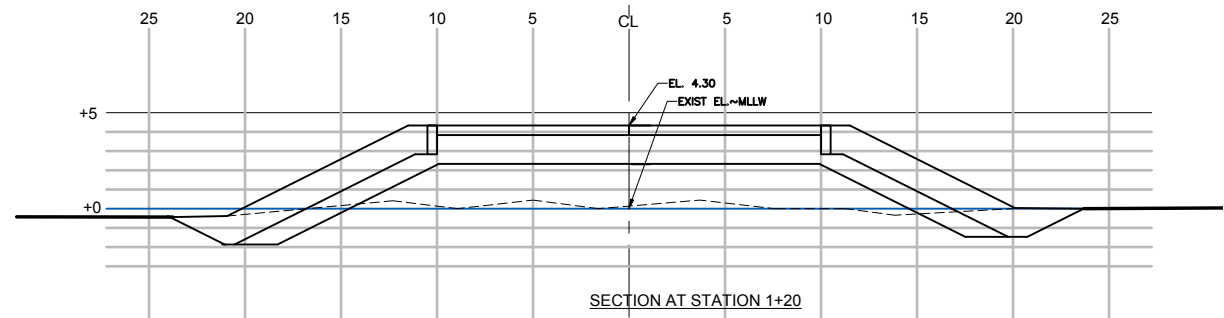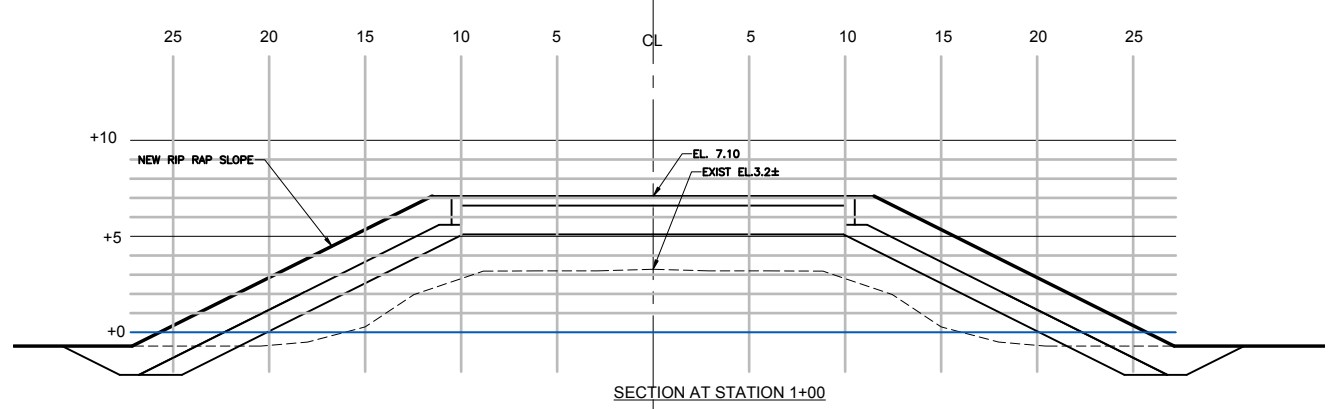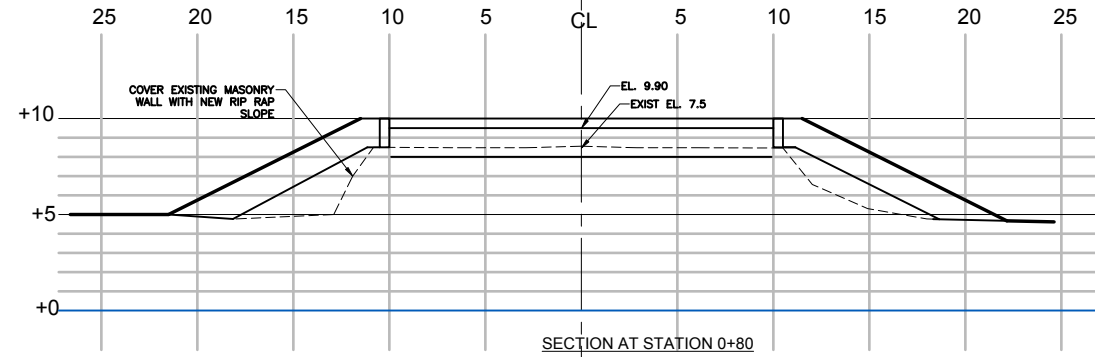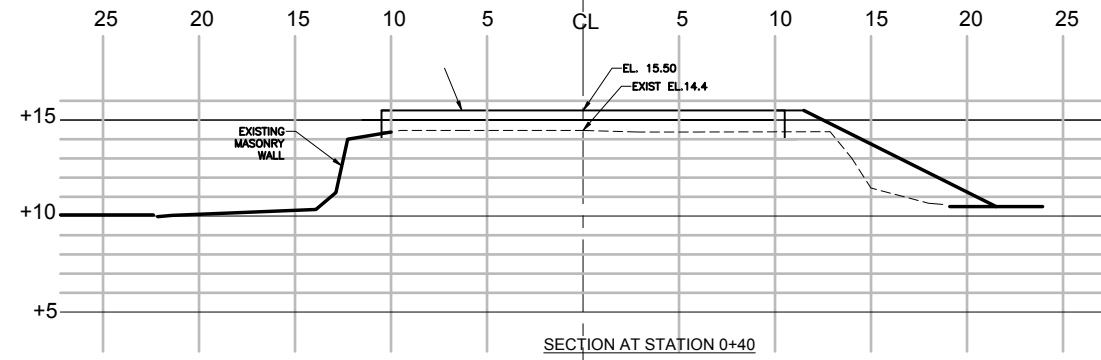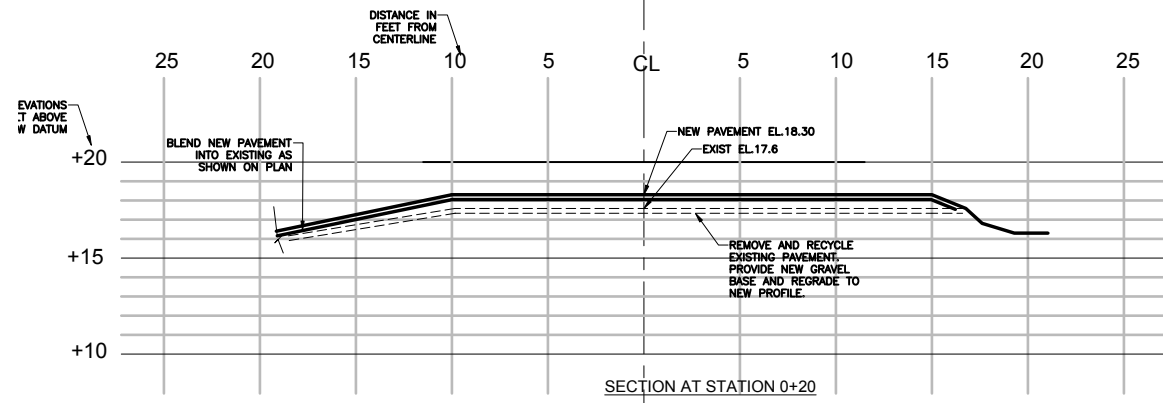

NO.	REVISION	DATE	DESIGNED BY STR	Boothbay Harbor Boating Facility Renovations Dept of Marine Resources, 194 McKown Point Road West Boothbay Harbor, ME 04575
			DRAWN BY STR	
			BGS Project PT3353	
			DATE REVISED 2-10-2023	
			Pinnacle Hill Engineering PinnacleHillEngineering@gmail.com	Cross Sections of Ramp
			33 Pinnacle Road Canaan, ME 04924	4 REV. O

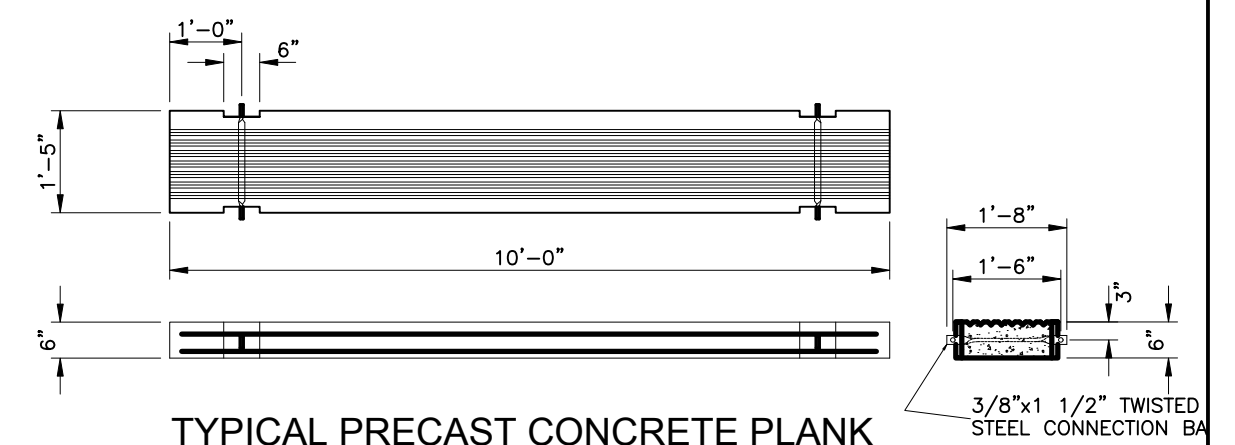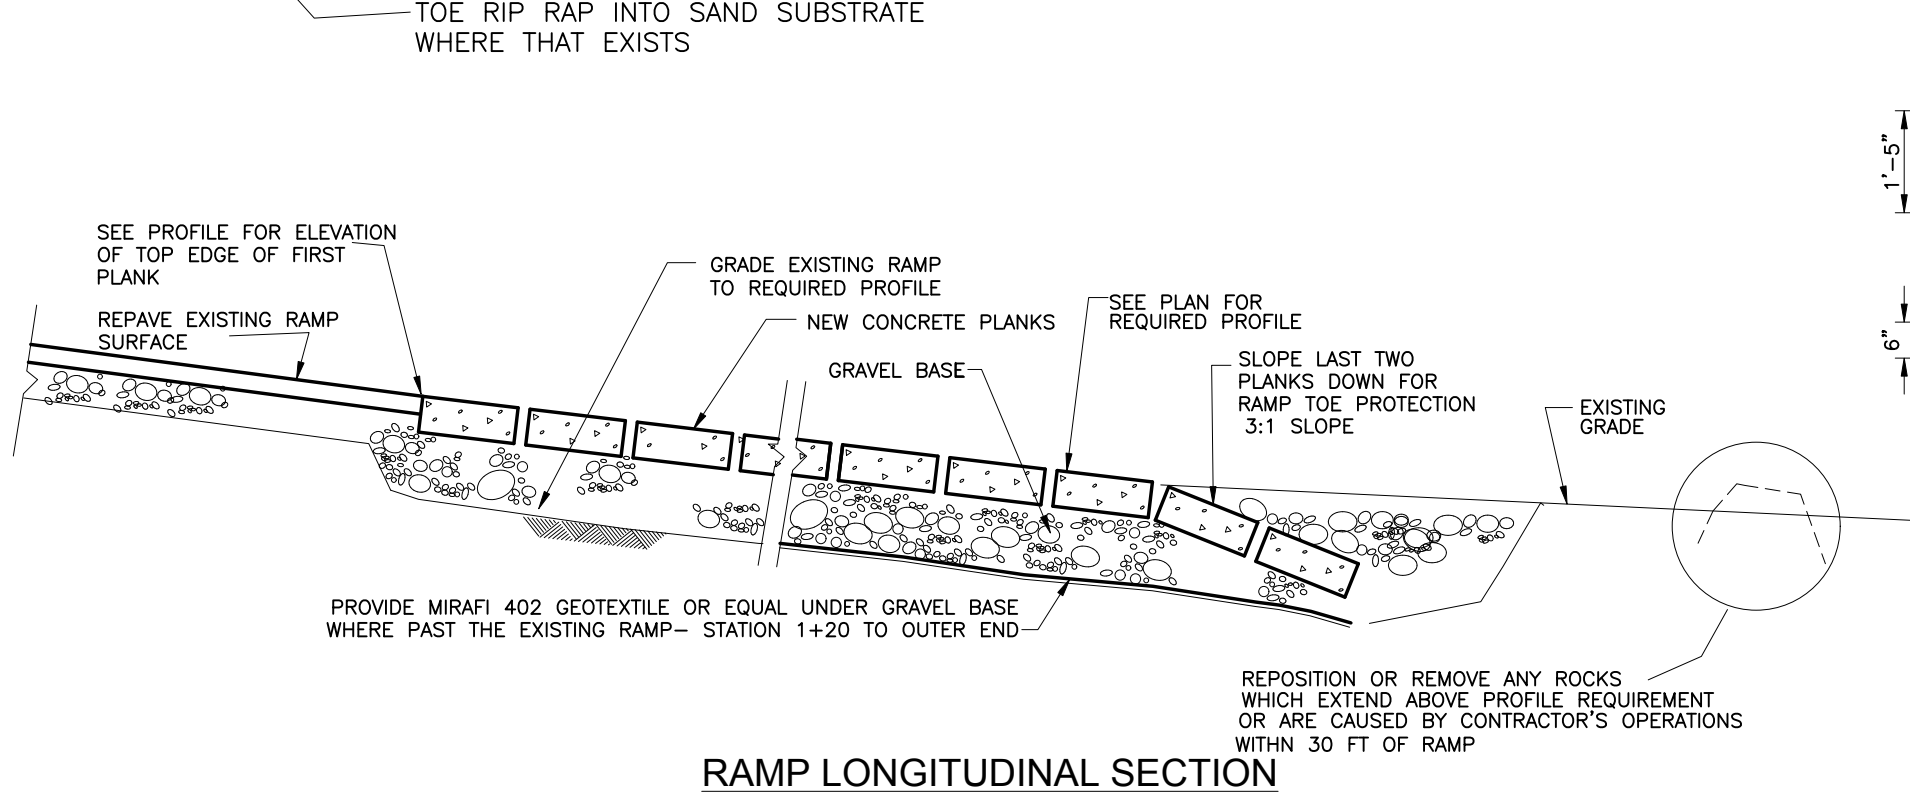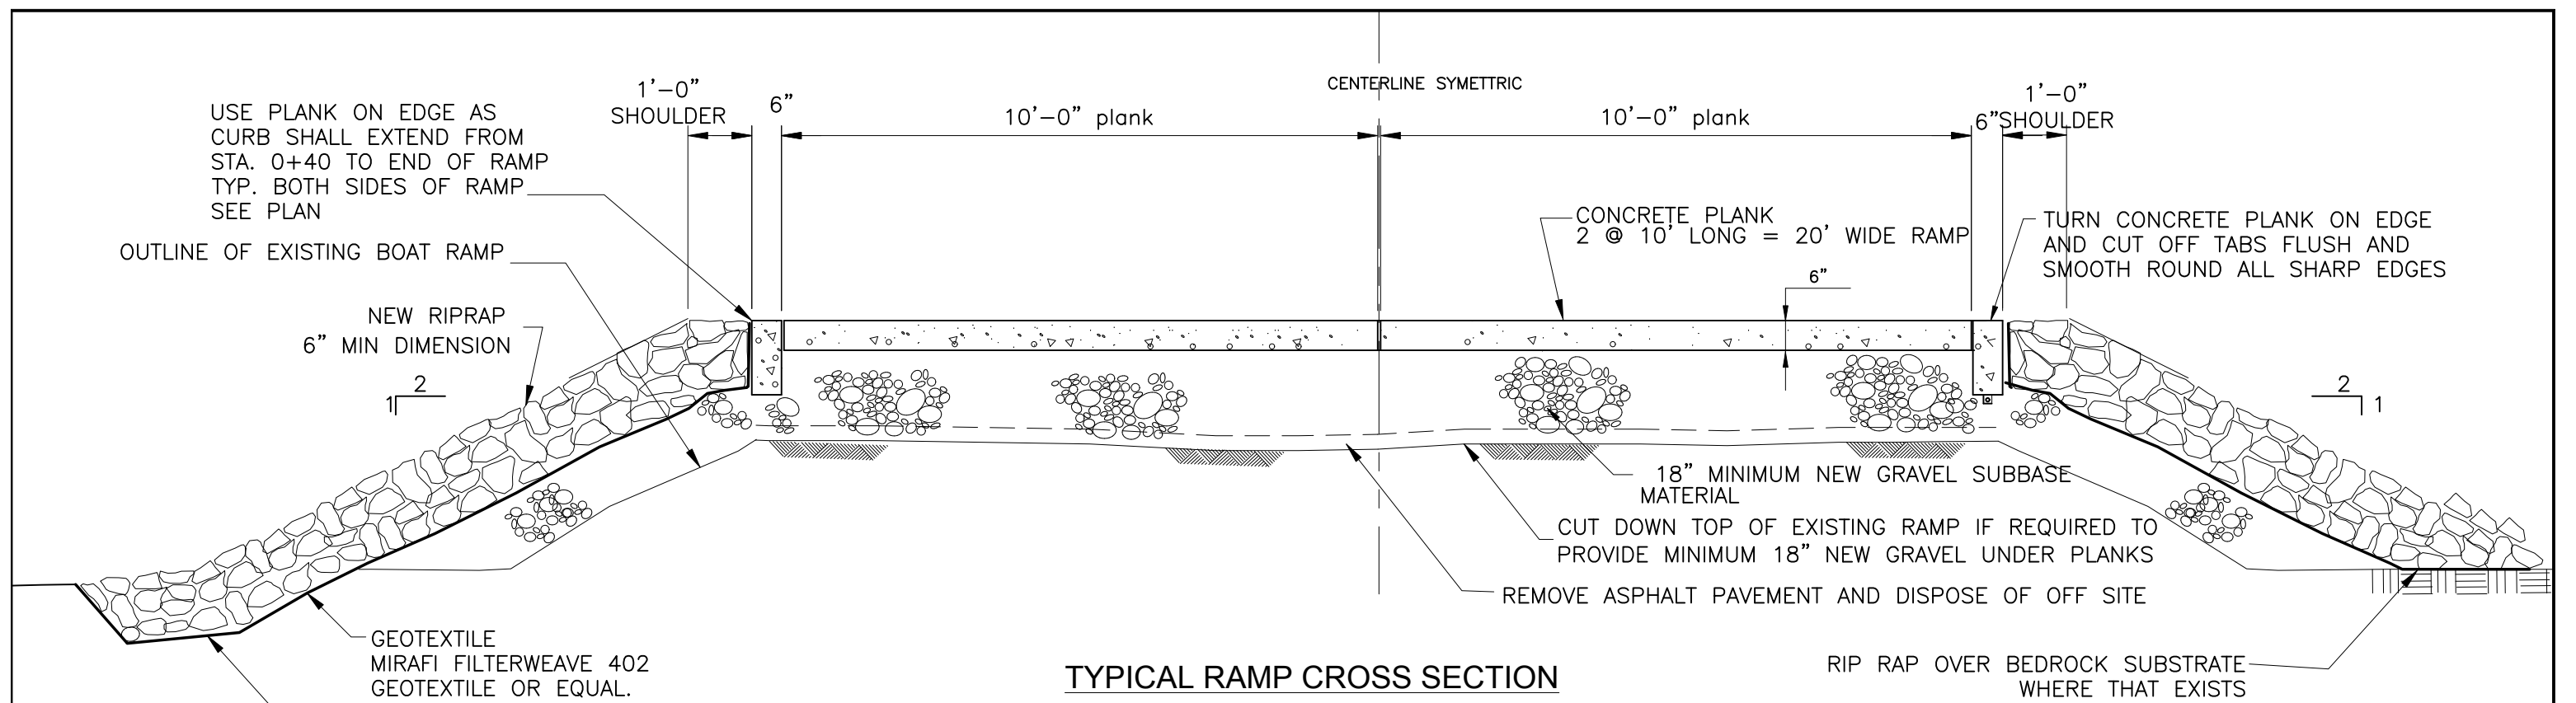

- NOTES:
1. ASSEMBLE PLANKS WITH 5/8"x 2 1/2" SS BOLTS FURNISHED BY CONTRACTOR.
 2. PLANKS ARE FURNISHED BY OWNER. SEE SPECIFICATIONS FOR REQUIREMENTS.
 3. PLANK WEIGHT =900 LBS

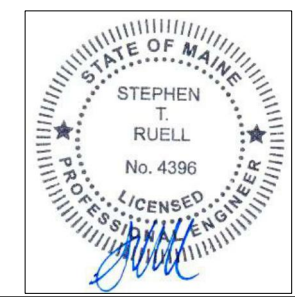

NO.	REVISION	DATE	DESIGNED BY	Boothbay Harbor Boating Facility Renovations Dept of Marine Resources, 194 McKown Point Road West Boothbay Harbor, ME 04575	
			STR	RAMP DETAILS	
			STR		
			Project Number BGS Project PT3353		
			DATE REVISED 2-10-2023		
			Pinnacle Hill Engineering 33 Pinnacle Road Canaan, ME 04924 PinnacleHillEngineering@gmail.com	5 REV.0	