
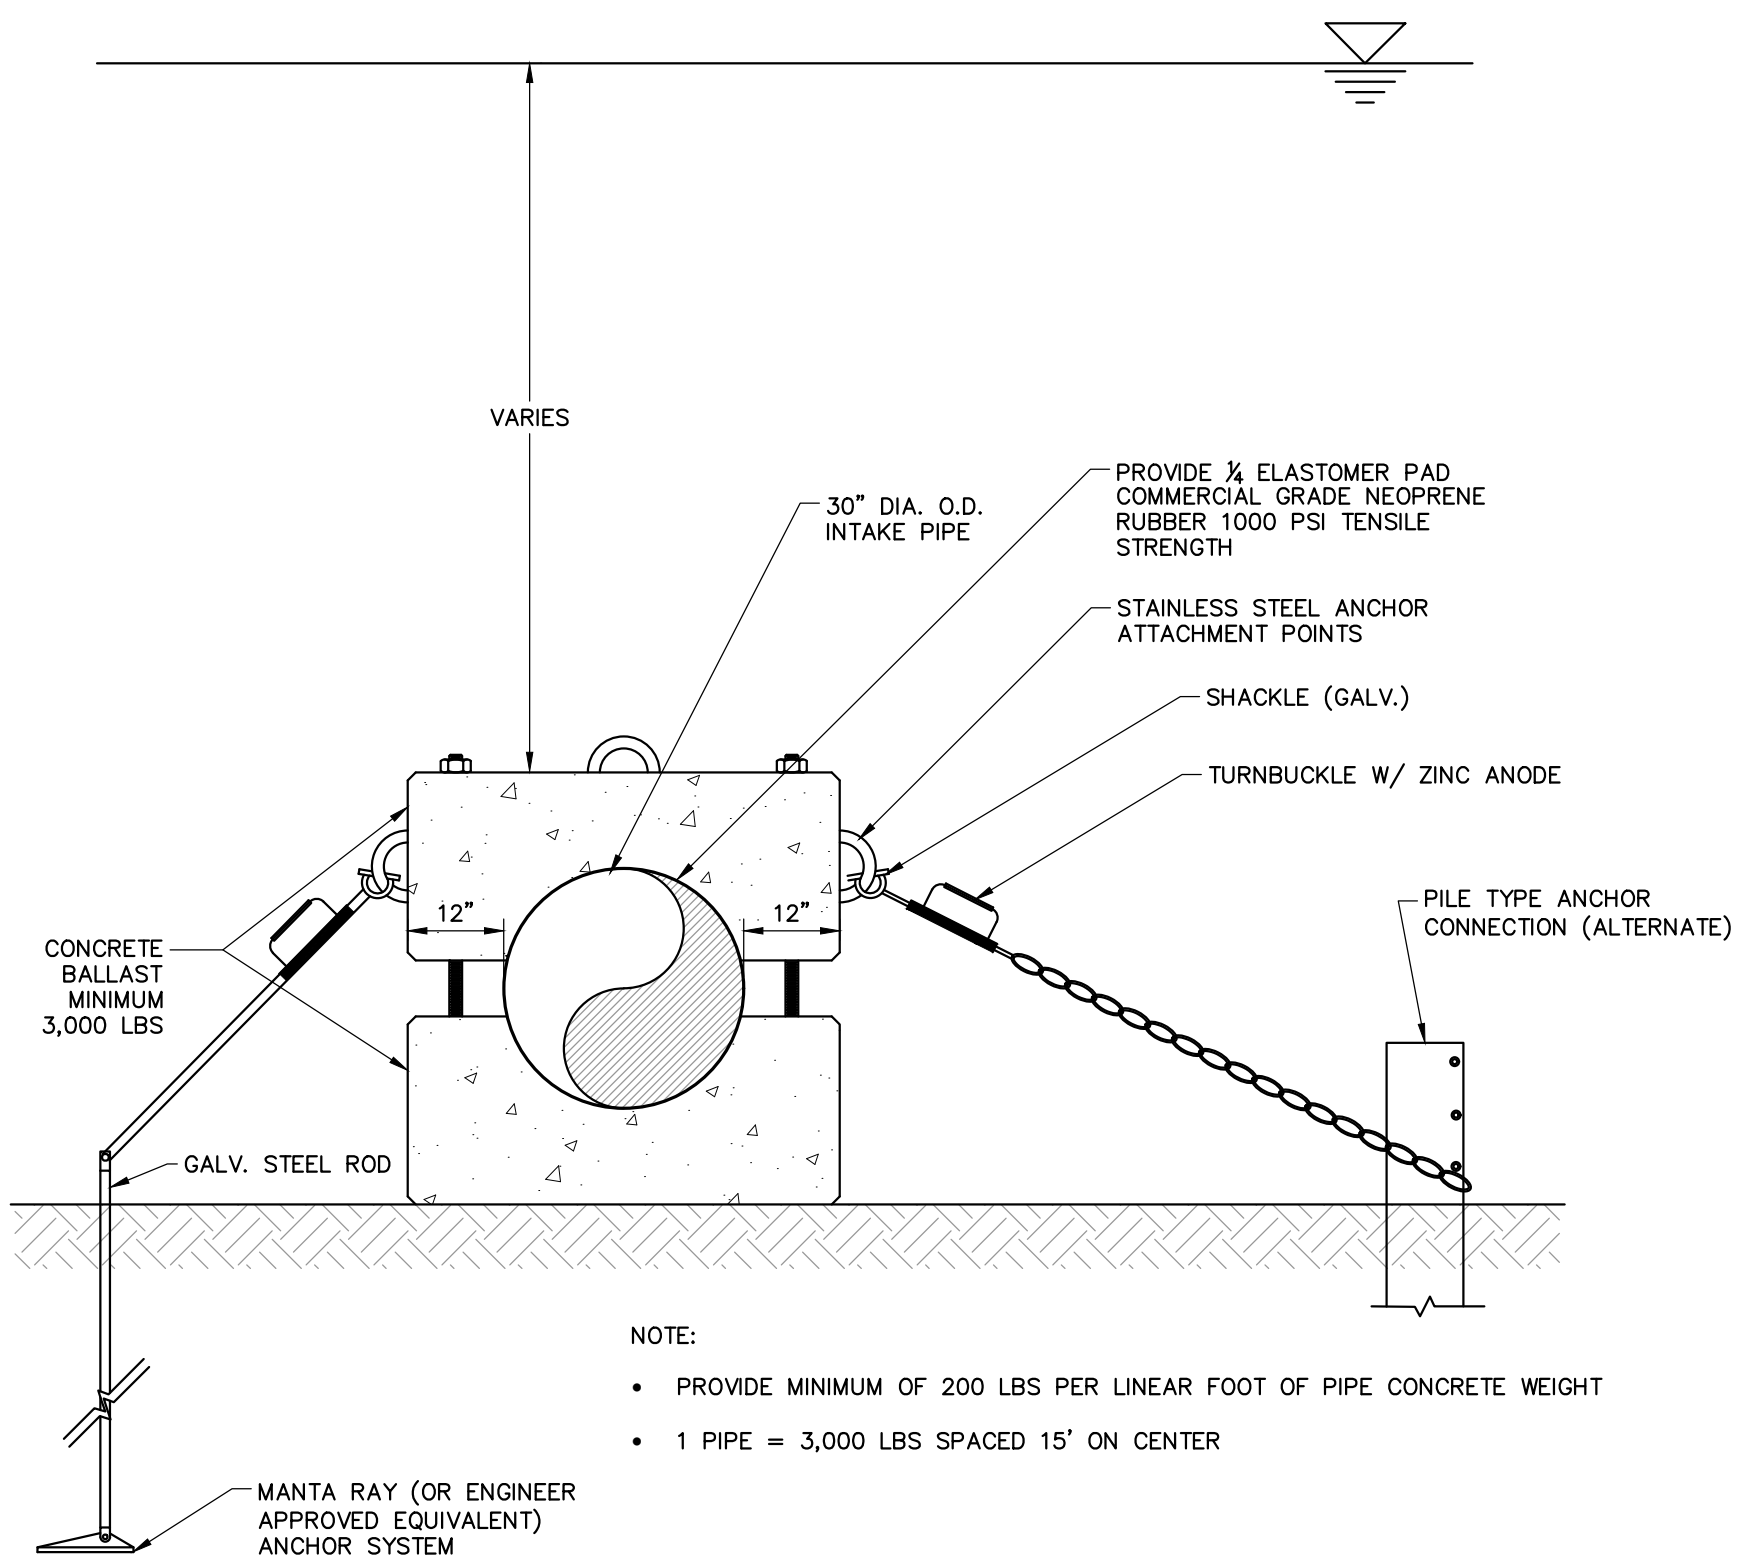


1
 INTERTIDAL & SURF ZONES
 (STATIONS 5+00 TO 32+00)
 NOT TO SCALE
 CONCEPTUAL NOT FOR CONSTRUCTION

2
 TRANSITION ZONE
 (STATIONS 32+00 TO 36+00)
 NOT TO SCALE
 CONCEPTUAL NOT FOR CONSTRUCTION

3
 UNDERWATER ZONE
 (STATIONS 36+00 TO 42+00)
 NOT TO SCALE
 CONCEPTUAL NOT FOR CONSTRUCTION

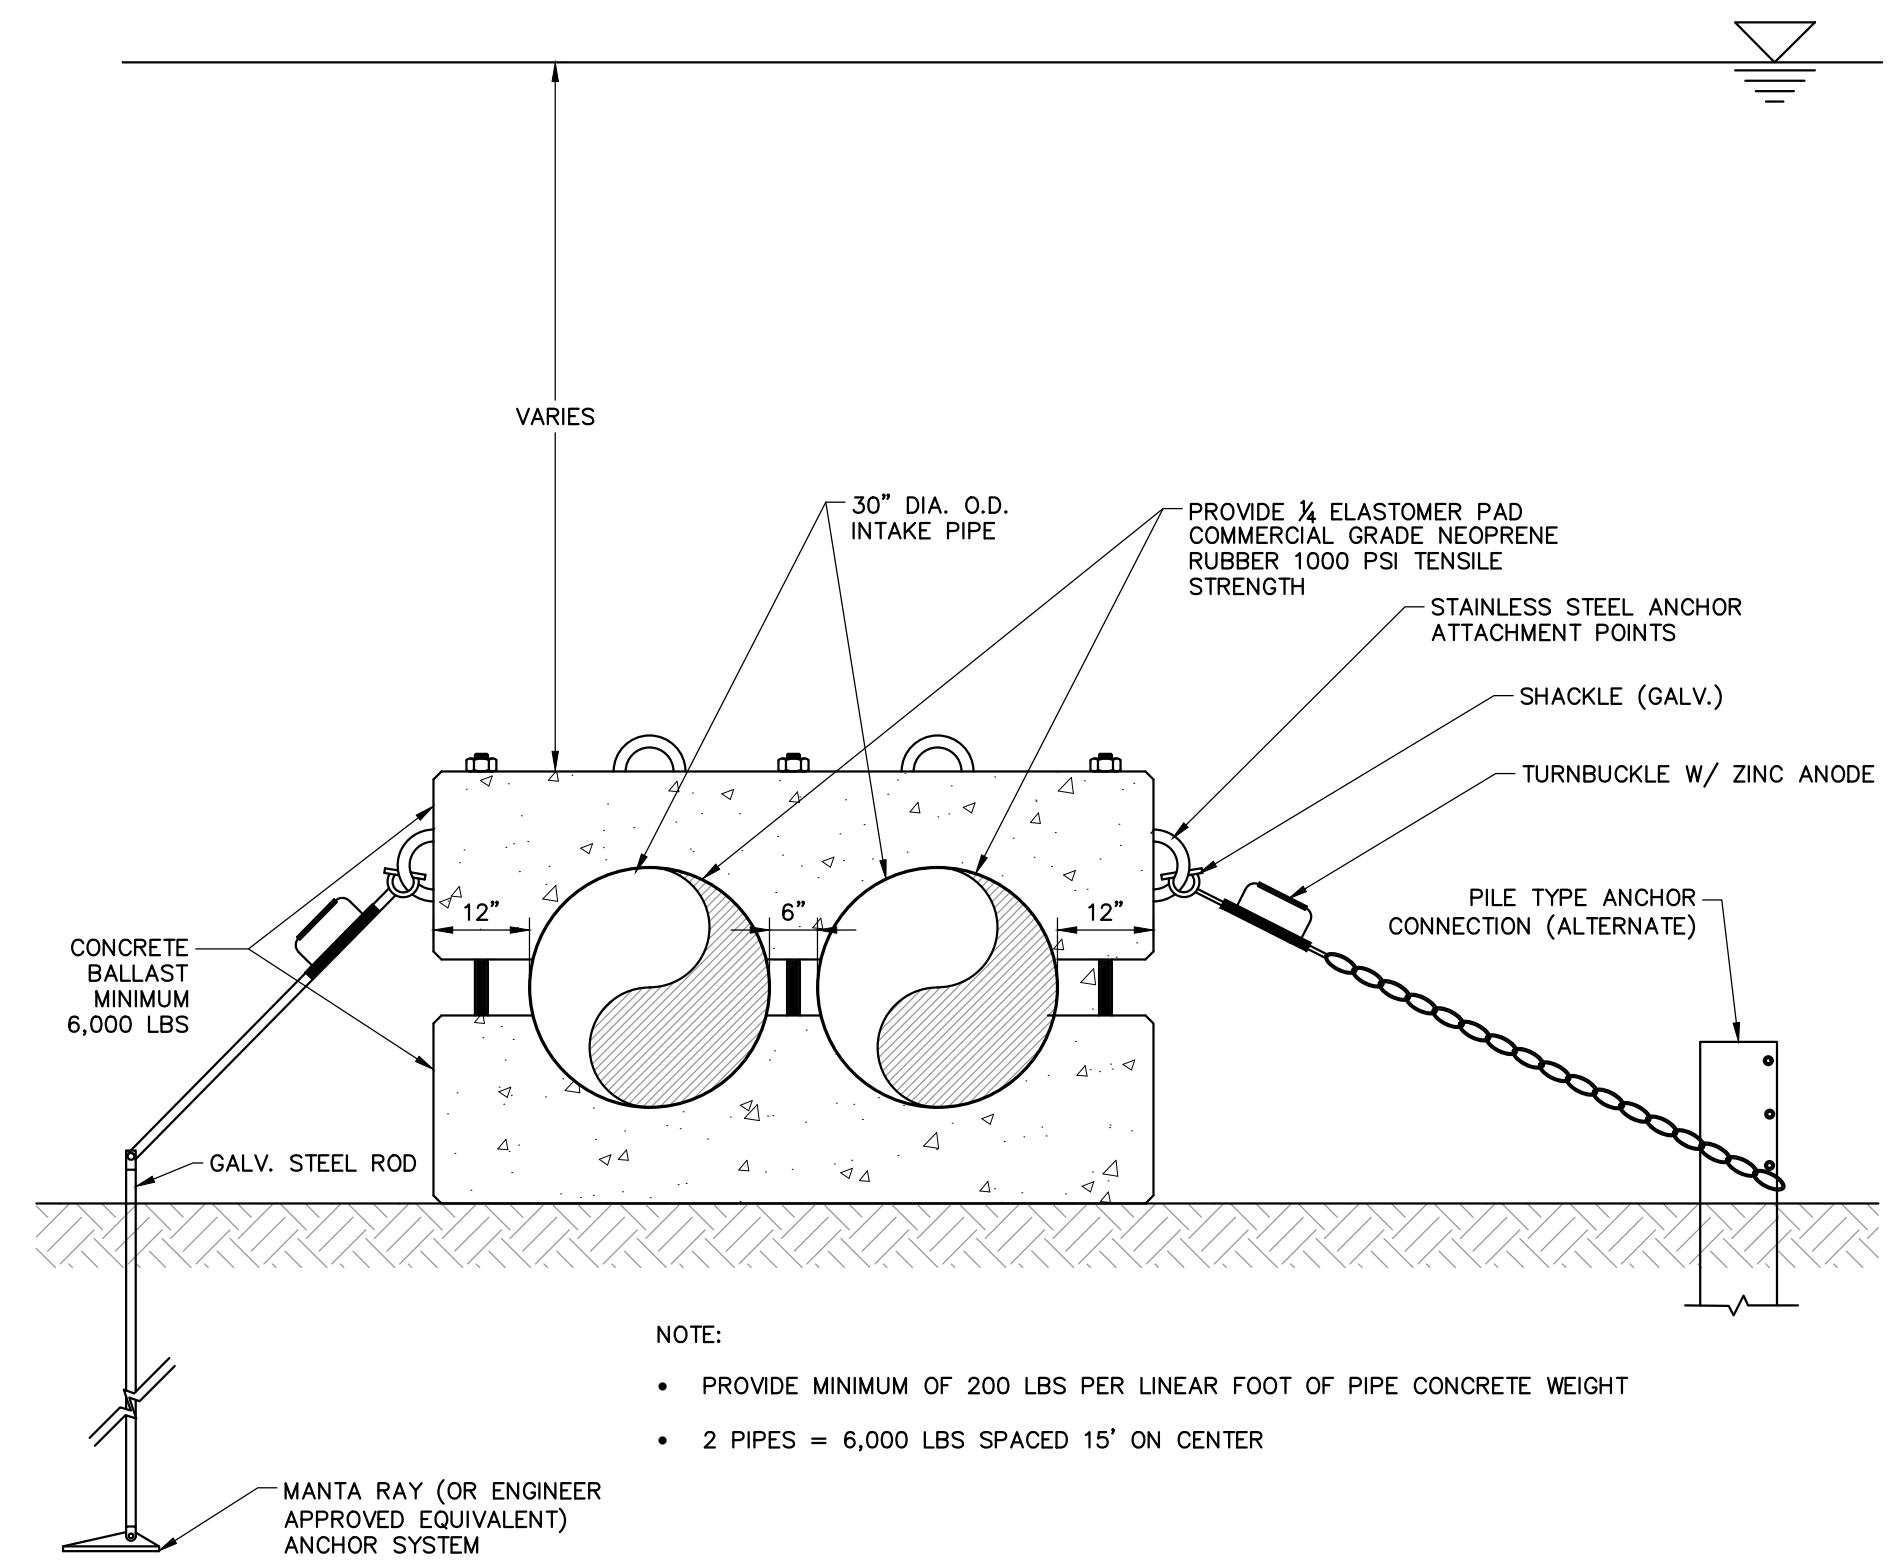

4
 UNDERWATER ZONE
 (STATIONS 42+00 TO 68+90)
 NOT TO SCALE
 CONCEPTUAL NOT FOR CONSTRUCTION

4A
 UNDERWATER ZONE
 (STATIONS 68+90 TO 69+25)
 NOT TO SCALE
 CONCEPTUAL NOT FOR CONSTRUCTION

RANSOM Consulting Engineers and Scientists
 41 Hutchins Drive
 Portland, Maine 04102
 800.426.4262 | www.woodandcurran.com
 COMMITMENT & INTEGRITY DRIVE RESULTS

REV	DESCRIPTION	DATE

REVISED FOR PERMIT 12-30-19
 CURRENT ISSUE STATUS:

TRUE NORTH:
 SMRT Architects and Engineers
 144 Fore Street, PO Box 618
 Portland, Maine 04104

SMRT
 ARCHITECTURE | ENGINEERING | PLANNING | INTERIORS | ENERGY

NORDIC AQUAFARMS

BELFAST, MAINE

CIVIL DETAILS - 1

PROJECT MANAGER:	PROJECT NO:	18076
JOB CAPTAIN:		CS501