


NOTES:

(1) Field measurements conducted with a combination of centimeter level and sub-meter GPS.

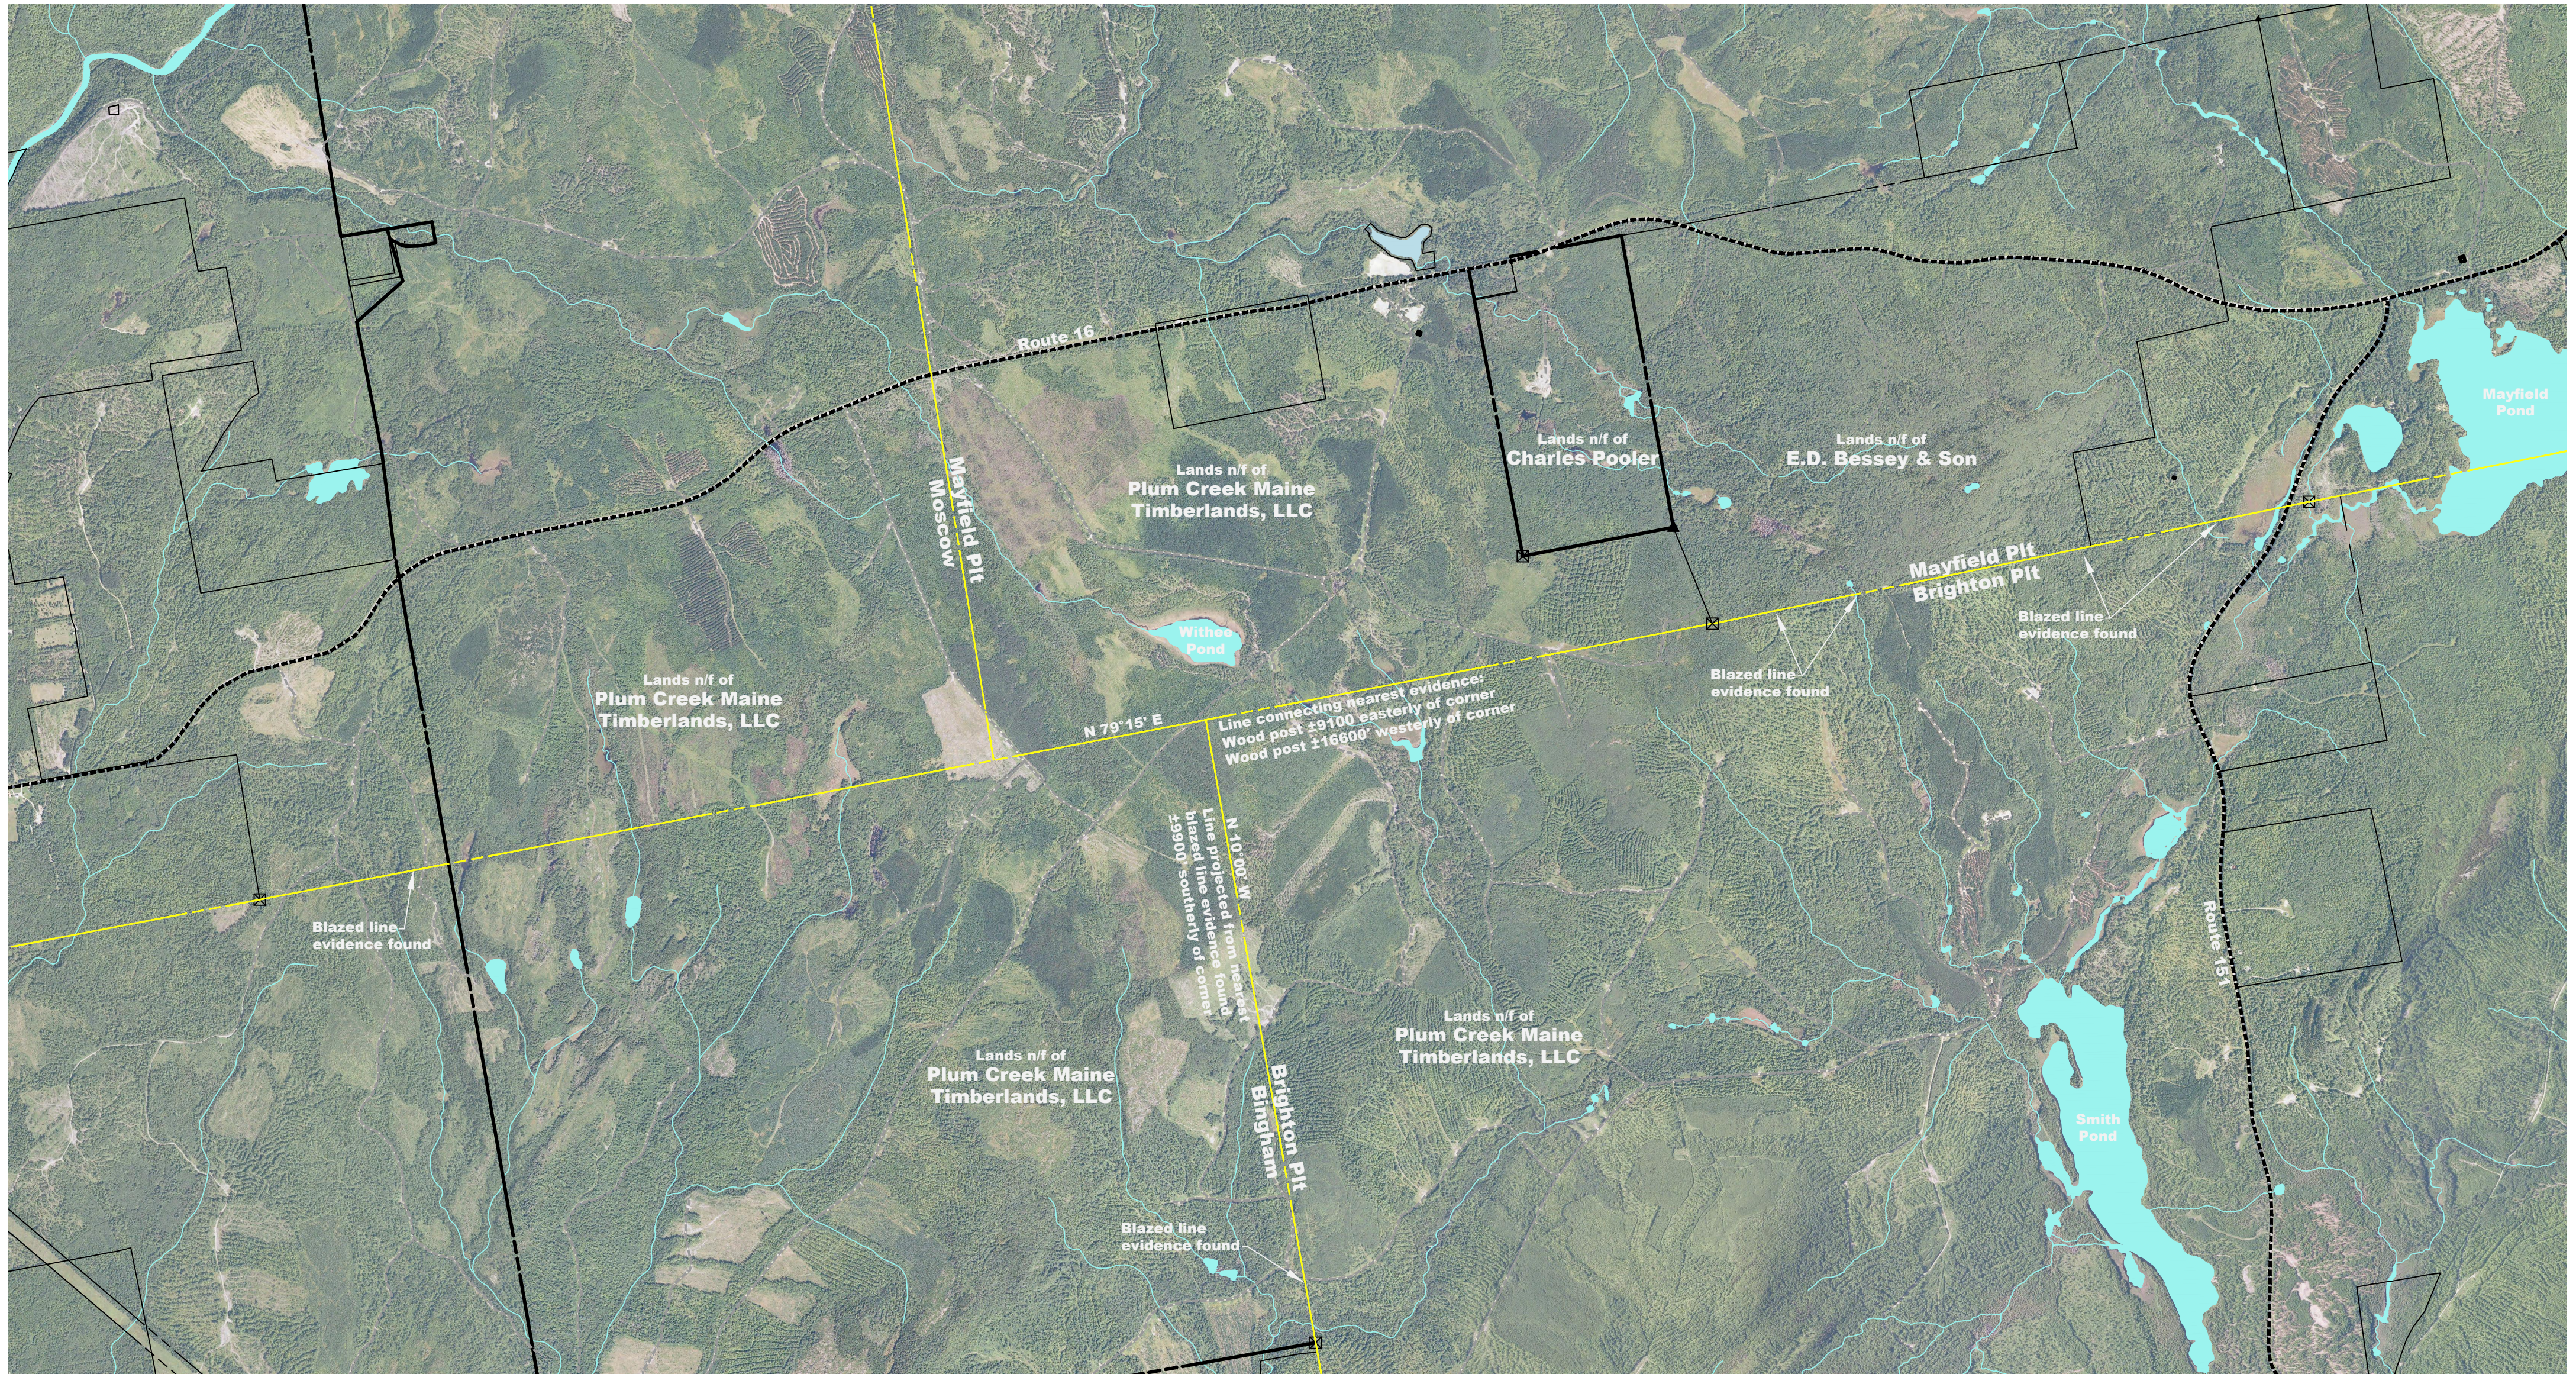


PLISGA & DAY
LAND SURVEYORS
 72 MAIN STREET
 BANGOR, MAINE
 DATE: July 17, 2013
 PROJ. NO. 10040

Survey Standard:

These plans were prepared from information obtained by a survey conforming substantially to the requirements of Technical Standards contained in Chapter 90, Part 2, of the Rules of the Board of Licensure for Professional Land Surveyors, effective April 1, 2001.



Adam N. Robinson
 Adam N. Robinson, Maine Licensed
 Professional Land Surveyor No. 2361

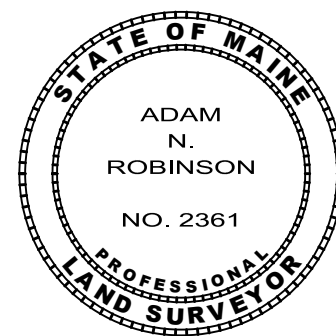

SYMBOLS LEGEND

- IRON ROD SET
- IRON PIPE FOUND
- IRON ROD/BOLT FOUND
- GRANITE/CONCRETE MONUMENT
- ▲ WOOD POST
- ▲ STONE PILE
- OVERHEAD WIRES
- - - - - EDGE OF PAVEMENT / GRAVEL
- _____ PROPERTY LINE

SCALE:

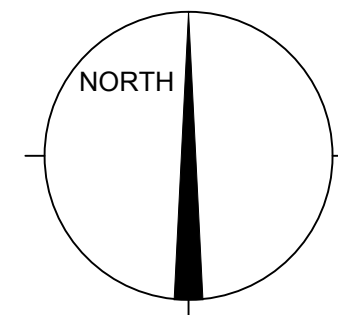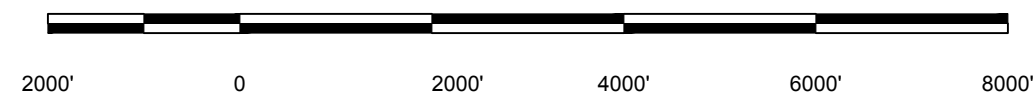

1" = 2000'

Survey Plan
 a portion of the
Brighton Plantation Town Line
Somerset County, Maine